



LEGEND



	EXISTING RIGHT OF WAY / LOT LINE
	EXISTING CURB
	PROPOSED CURB
	YELLOW SOLID CENTERLINE
	WHITE SOLID LANE LINE
	VERTICAL Pylon (15' O.C.)
	PARALLEL PARKING STALL (8'x22')
	6" DIAGONAL WHITE SOLID STRIPING
	EXISTING MUNI TRACKS
	REMOVE & REPLACE EXISTING SIDEWALK
	"STOP" PAVEMENT MARKING
	BIKE LANE ARROW & BIKE LANE SYMBOL WITH PERSON
	BIKE BOX WITH 6" SOLID WHITE STRIPE BORDER
	TYPE R(R) PAVEMENT MARKING
	TYPE R(L) PAVEMENT MARKING
	TYPE I PAVEMENT MARKING
	TWO-WAY CYCLE TRACK

ABBREVIATIONS

B	BIKE LANE
EX	EXISTING
O.C.	ON CENTER
R/W	RIGHT OF WAY
S/W	SIDEWALK
T	TRAVEL LANE

ILLINOIS STREET BIKEWAY CONCEPTUAL PLAN LINE

CITY OF SAN FRANCISCO SAN FRANCISCO COUNTY CALIFORNIA
SCALE: 1" = 200' DATE: MAY 25, 2023

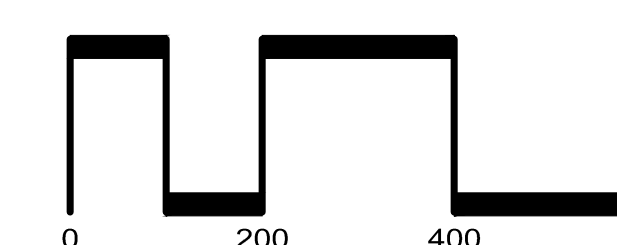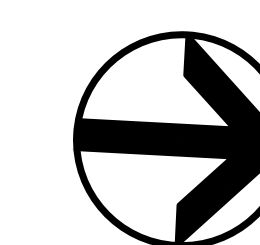


SAN RAMON • (925) 866-0322
ROSEVILLE • (916) 788-4456
WWW.CBANDG.COM
CIVIL ENGINEERS • SURVEYORS • PLANNERS


SHEET NO.
1
OF 10 SHEETS




EXISTING CONDITIONS
SCALE: 1" = 20'

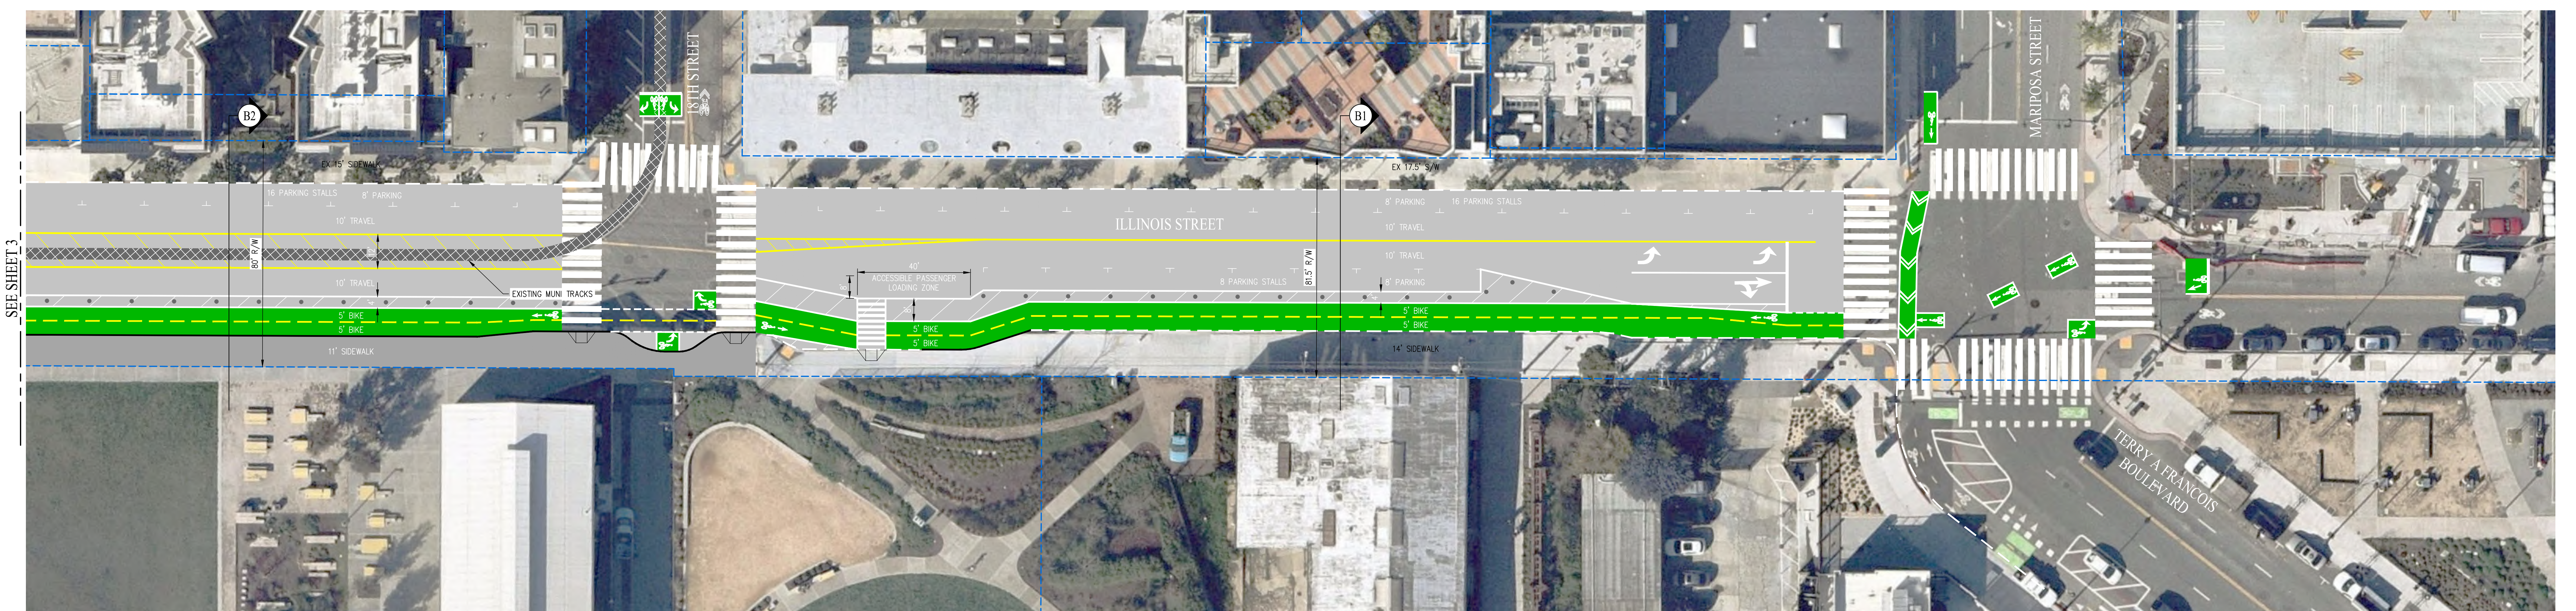


CONCEPTUAL IMPROVEMENTS
SCALE: 1" = 20'

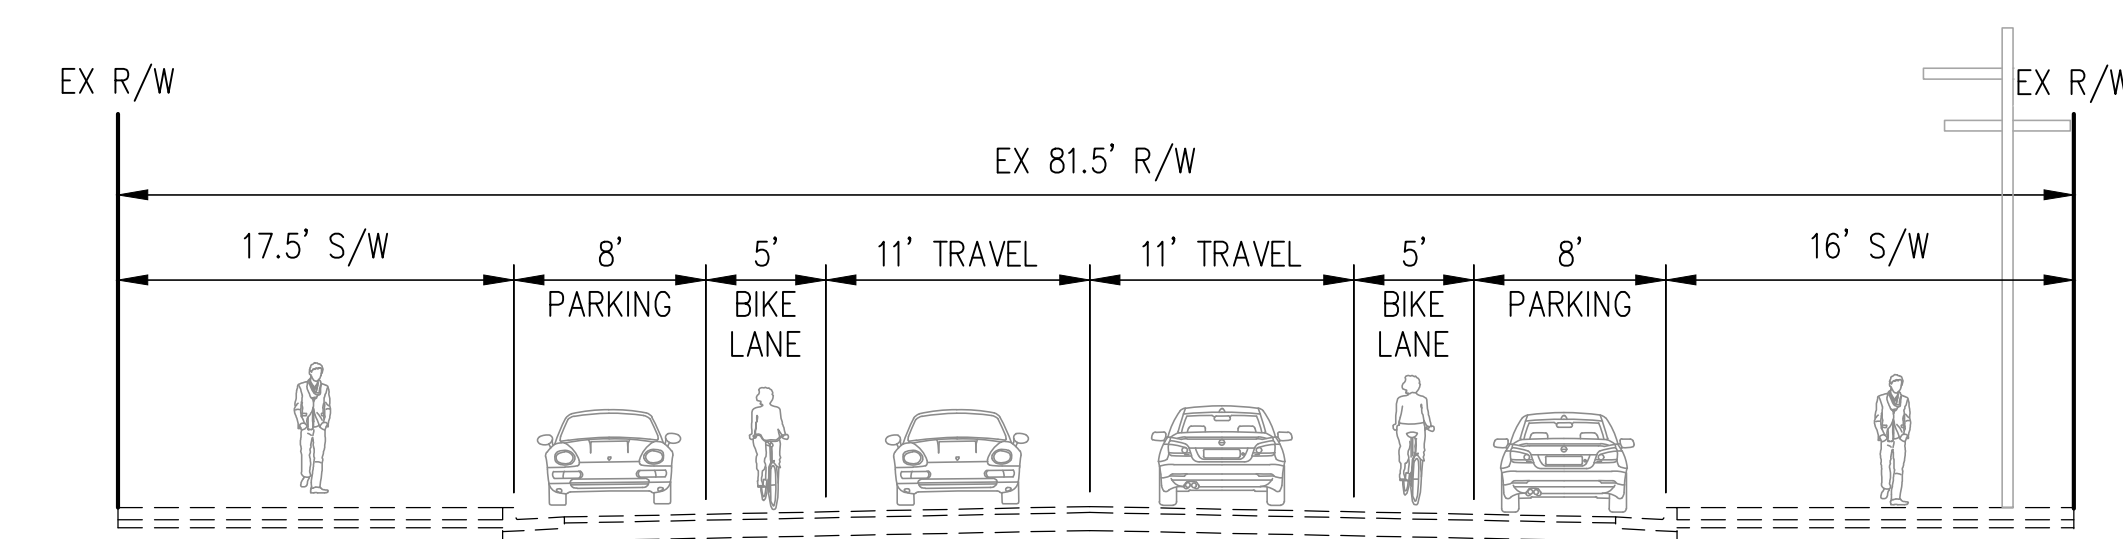


SECTION A1

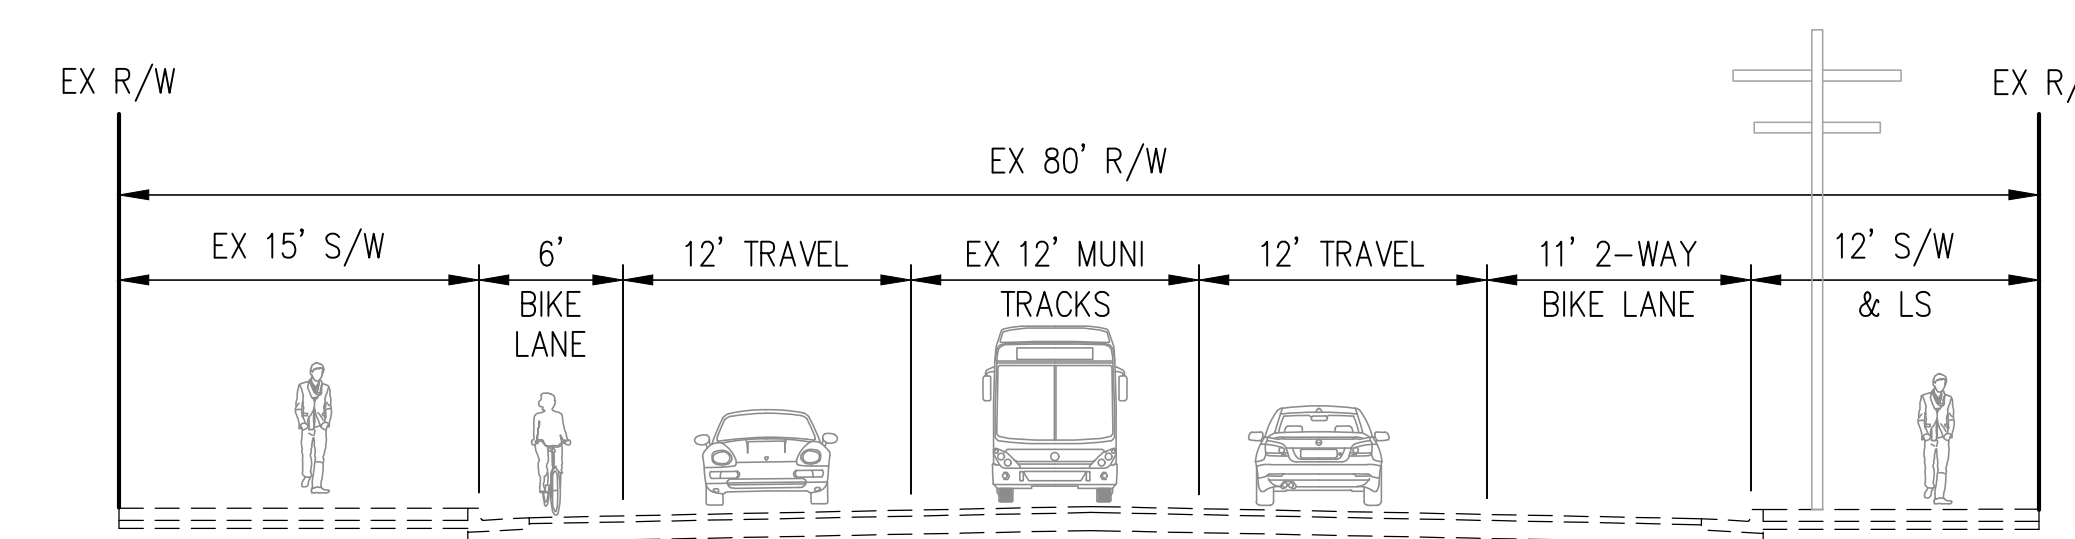

SECTION A2

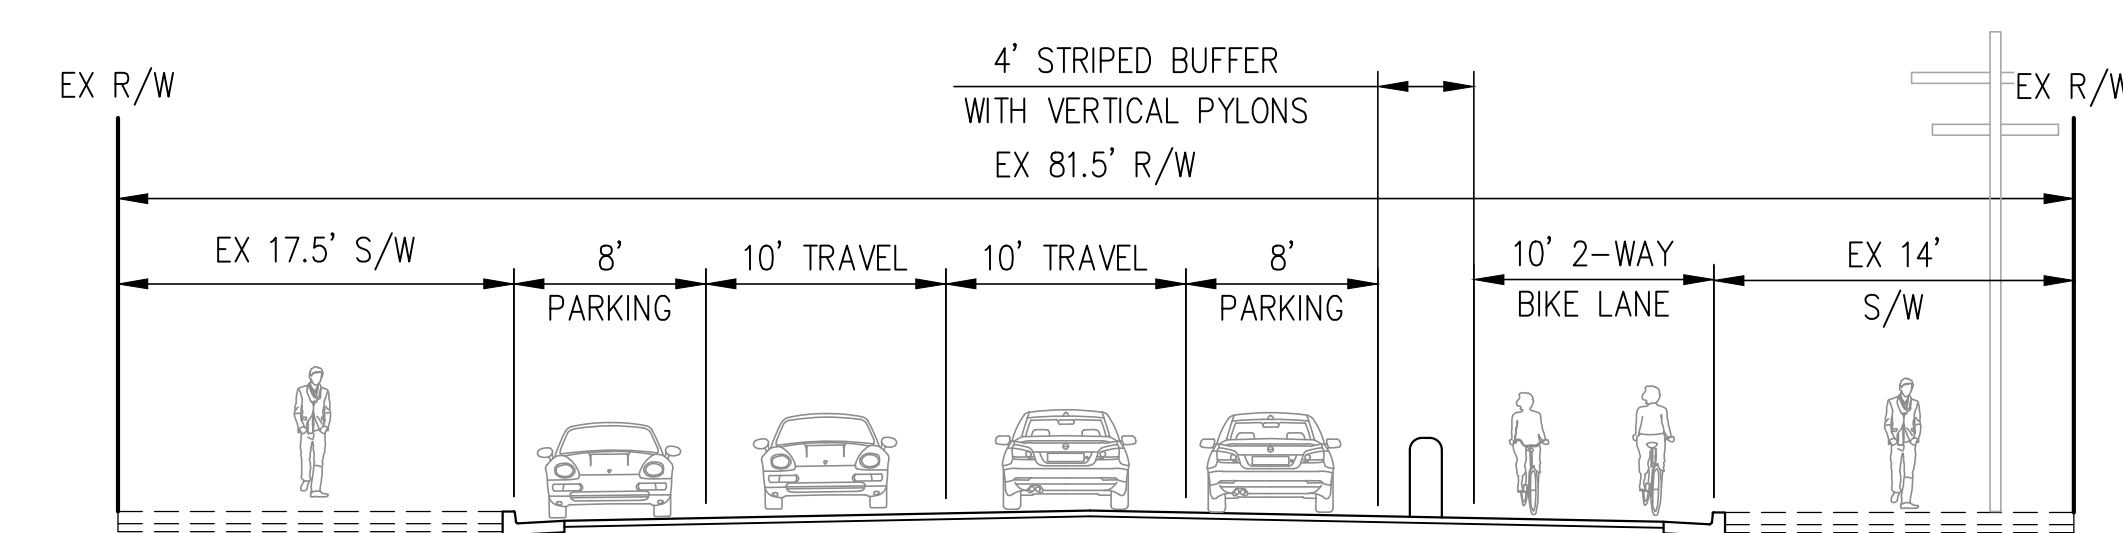



SECTION B1

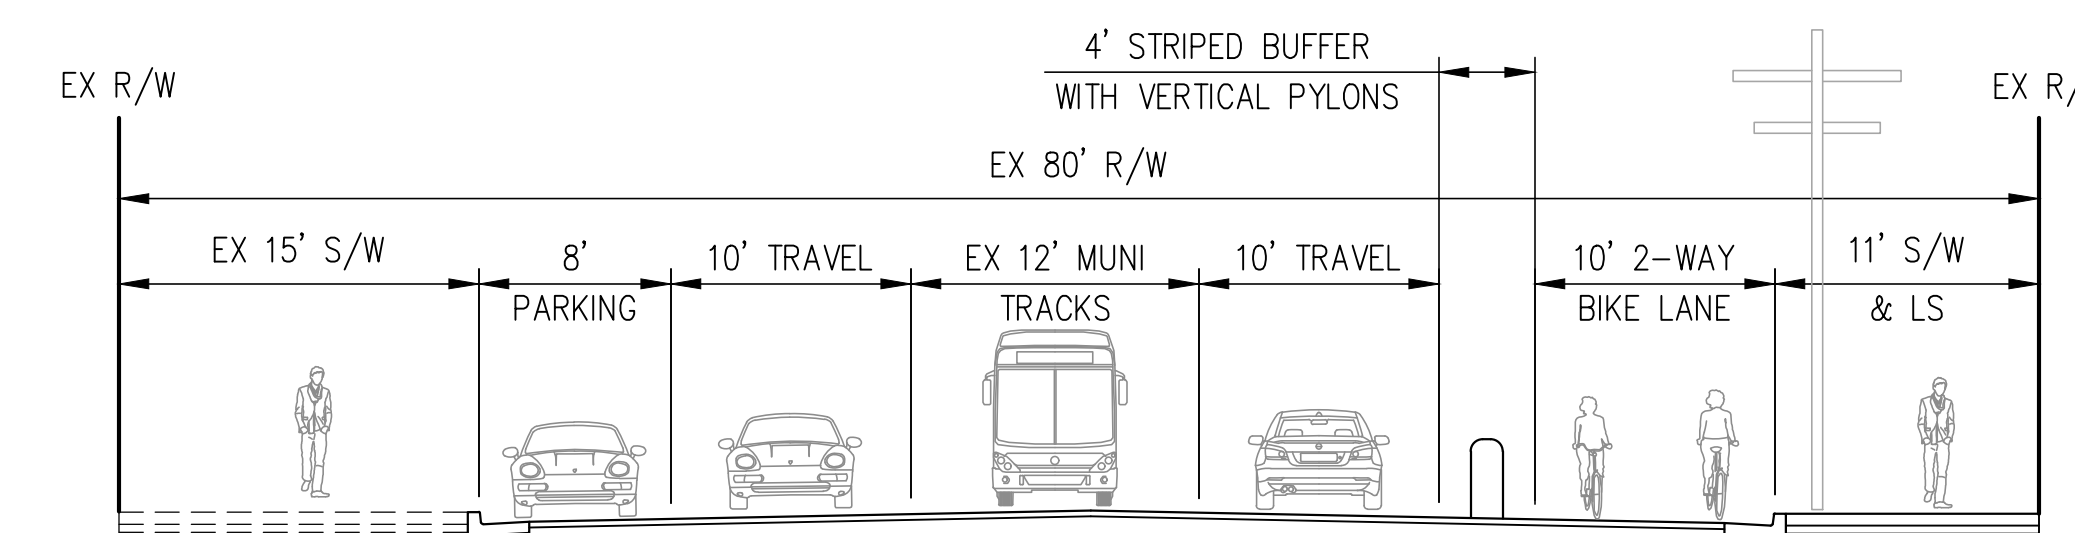

SECTION B2

ILLINOIS STREET BIKEWAY CONCEPTUAL PLAN LINE


CITY OF SAN FRANCISCO SAN FRANCISCO COUNTY CALIFORNIA
SCALE: 1" = 20' DATE: MAY 25, 2023

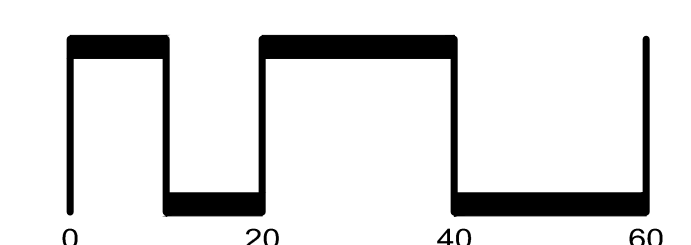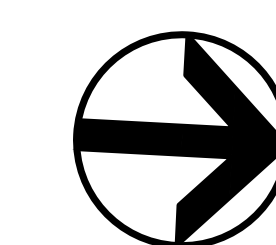

SAN RAMON • (925) 866-0322
ROSEVILLE • (916) 788-4456
WWW.CBANDG.COM
CIVIL ENGINEERS • SURVEYORS • PLANNERS


SHEET NO.
2
OF 10 SHEETS

F:\2147\000\CD\PH\EXHIBITS\ILLINOIS STREET PLAN LINE\ILLINOIS STREET ARIAL PLAN LINE.DWG

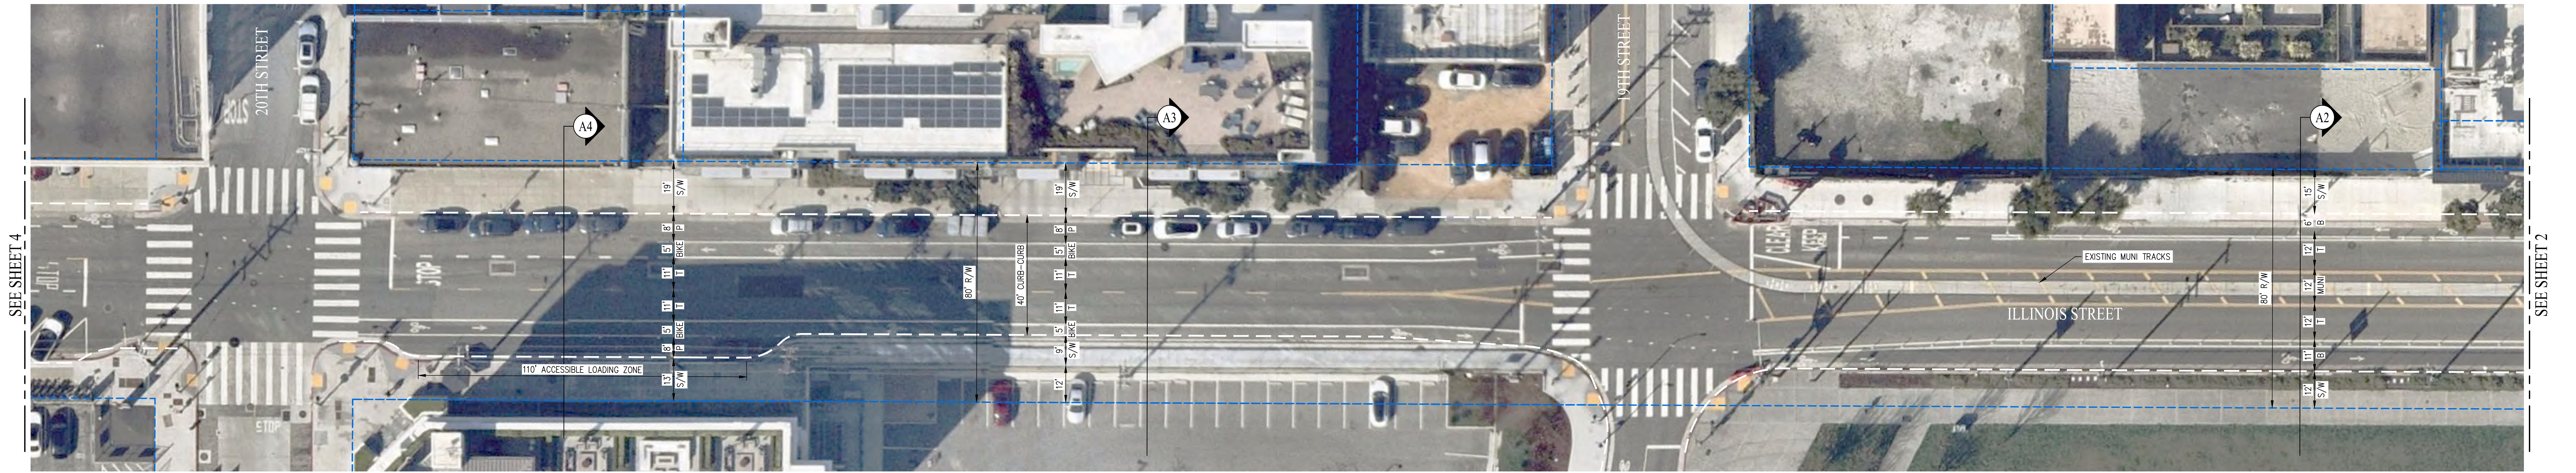


EXISTING CONDITIONS

SCALE: 1" = 20'

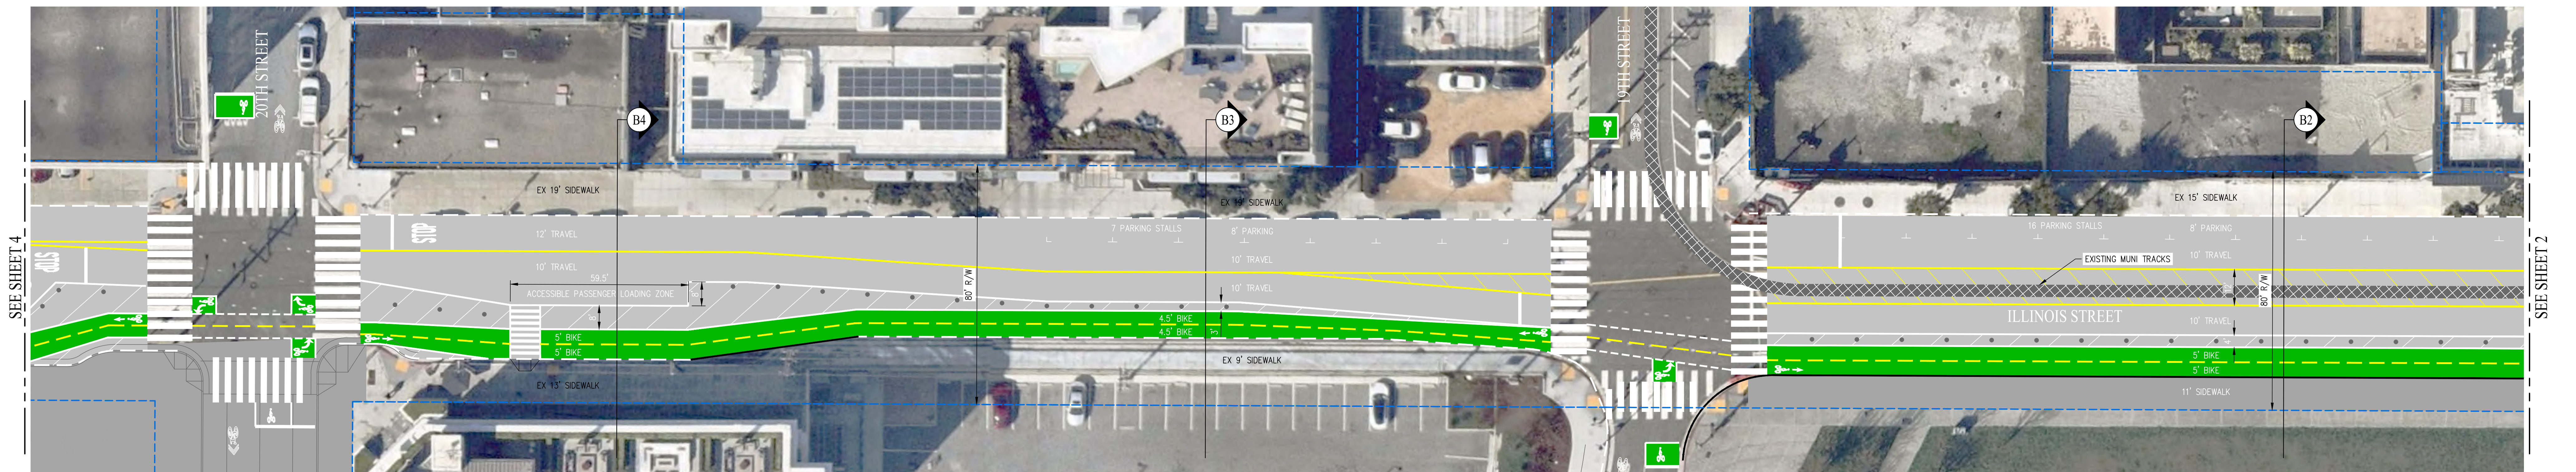


CONCEPTUAL IMPROVEMENTS


SCALE: 1" = 20'

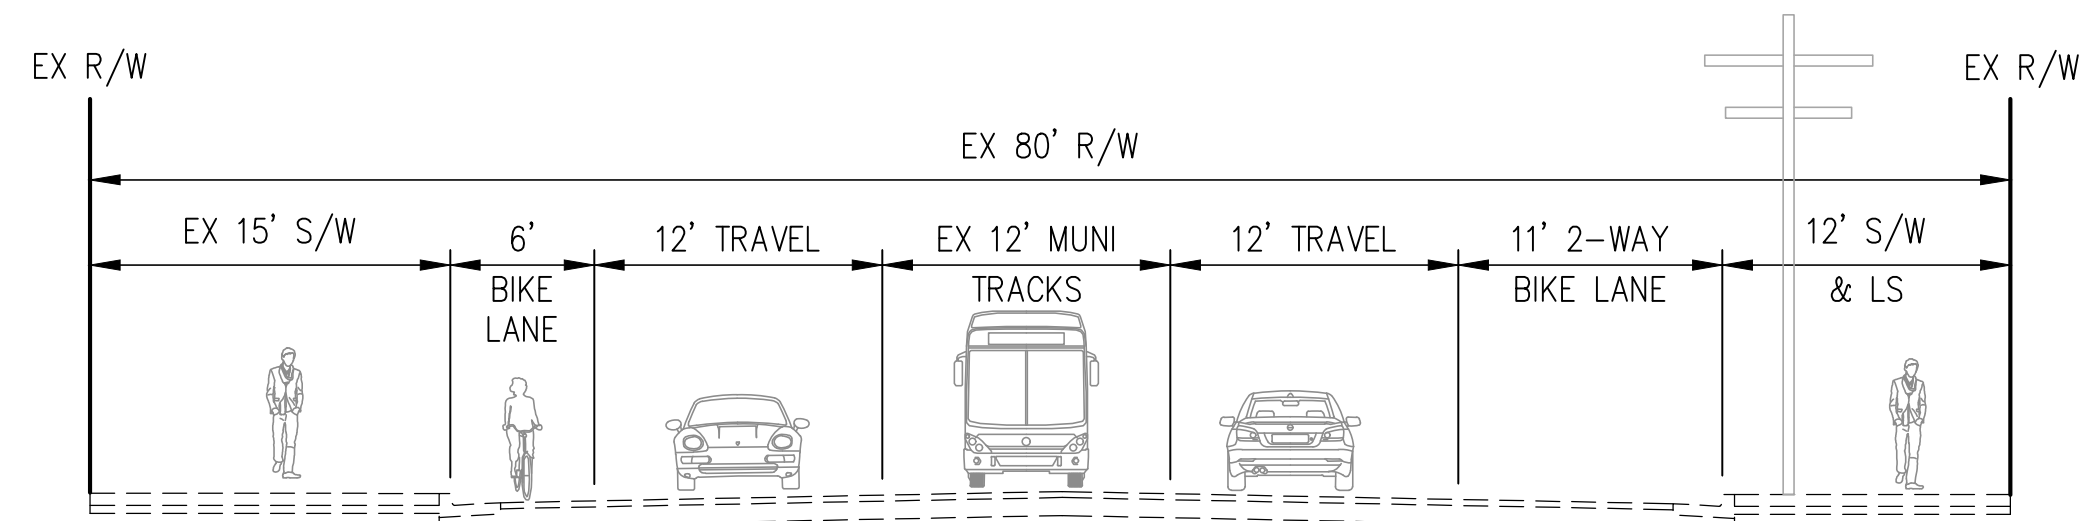


SECTION A2

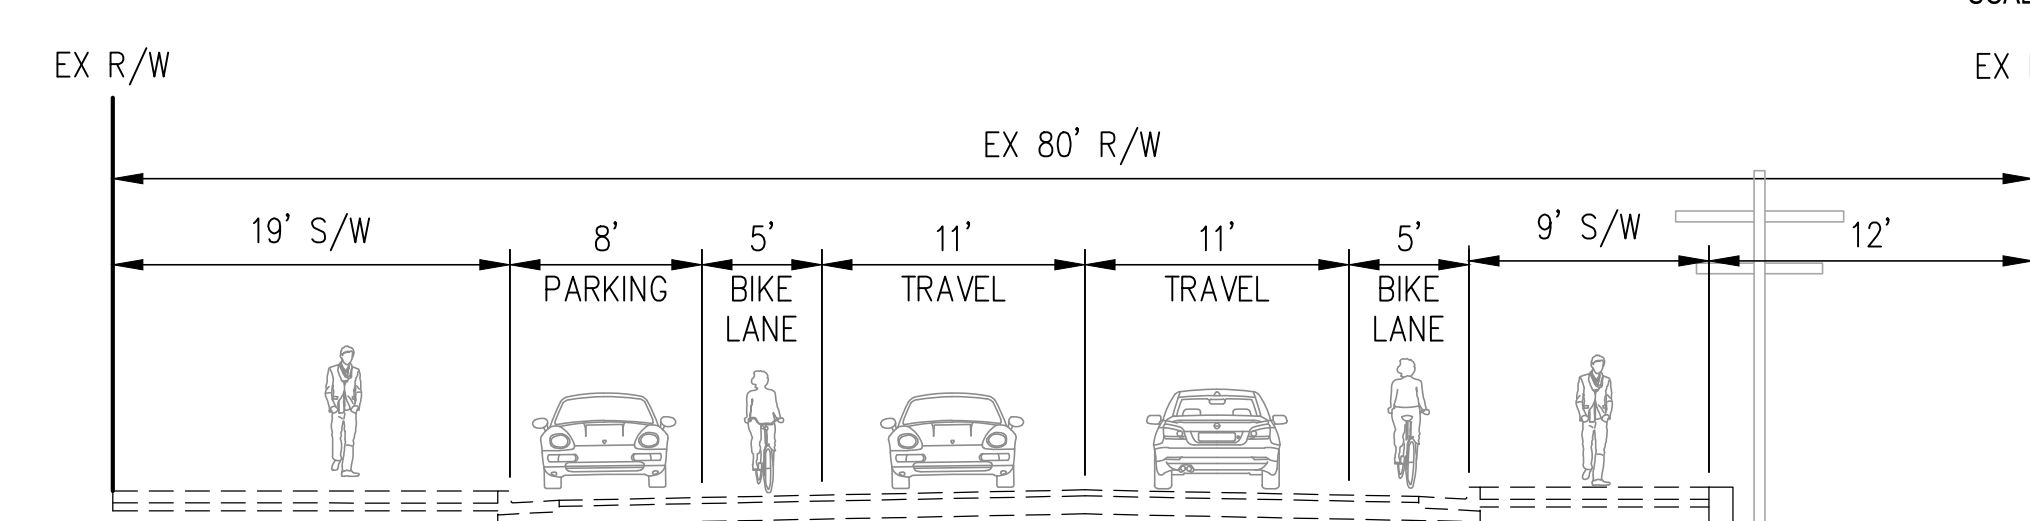


SECTION A3

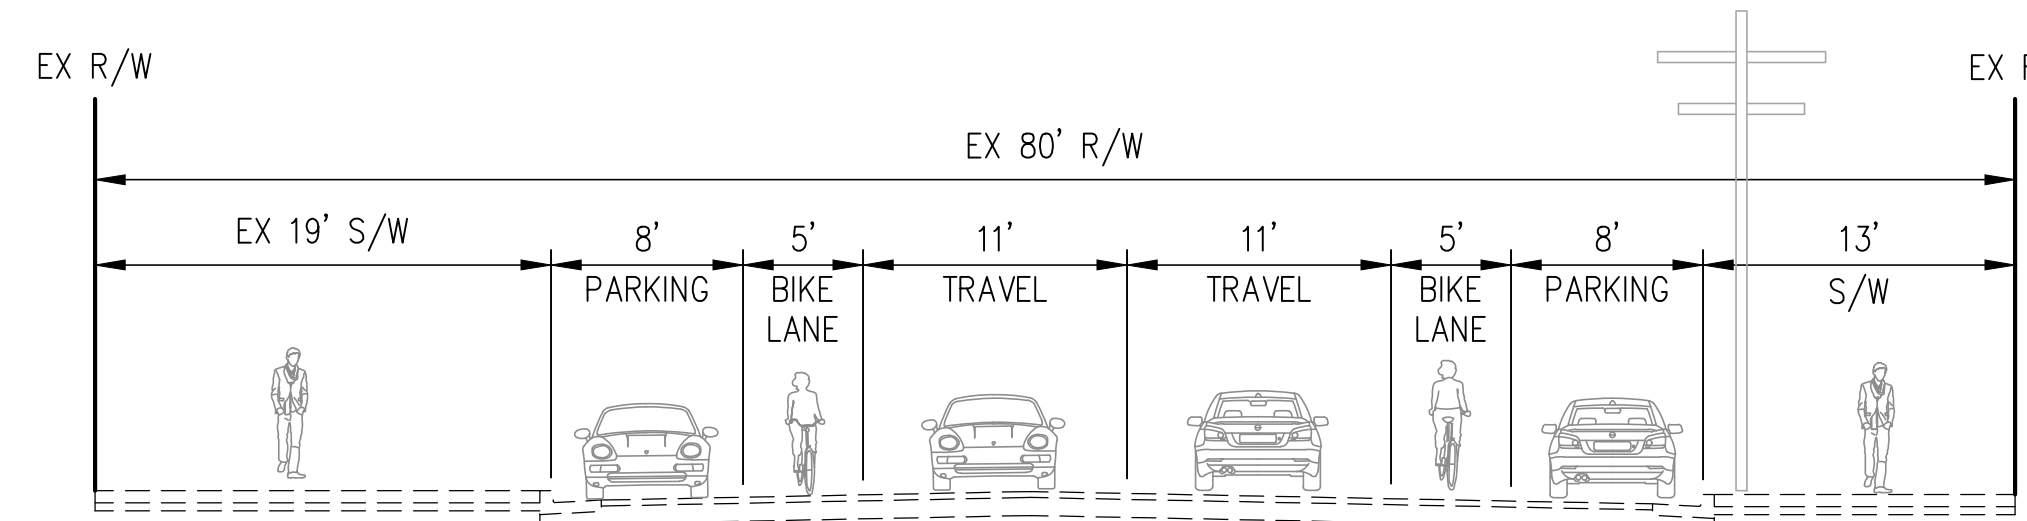


SECTION A4

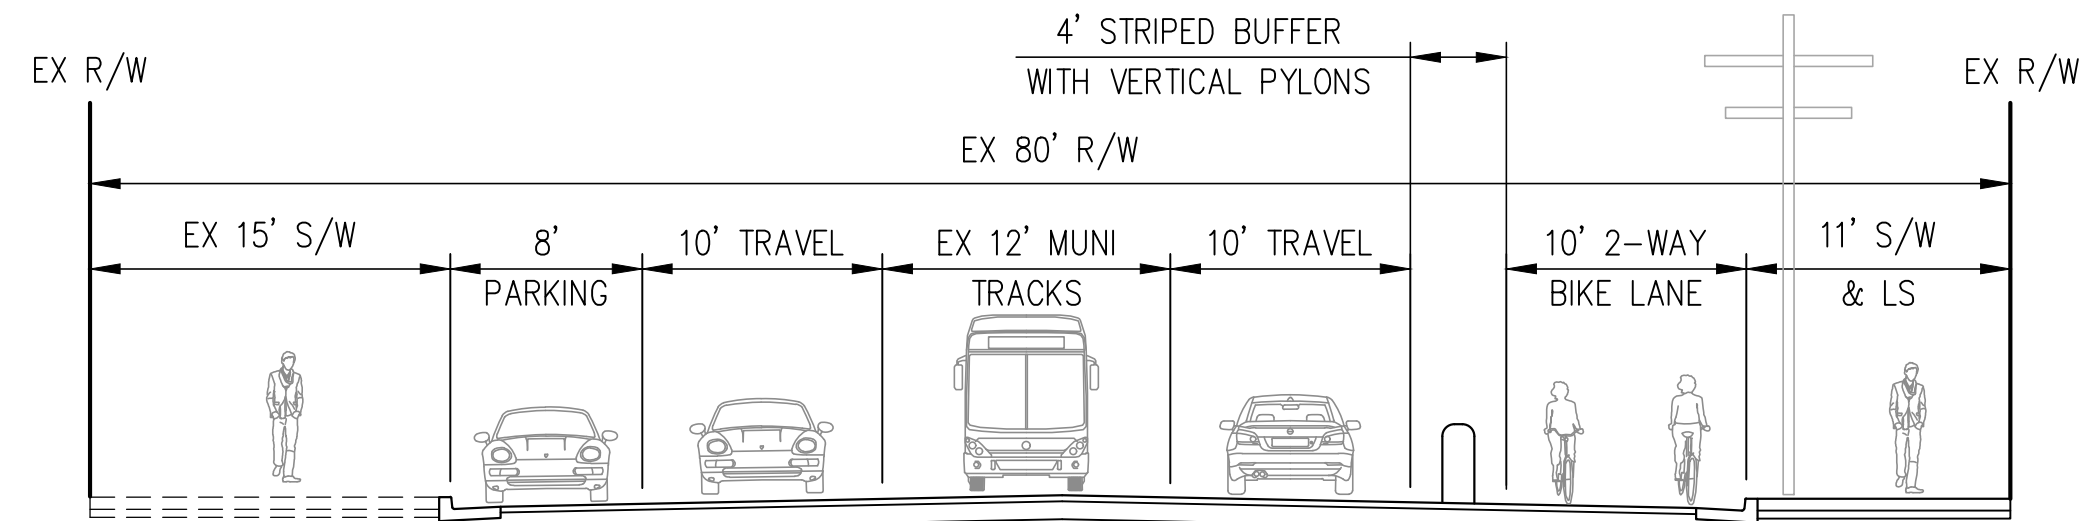

SECTION B2

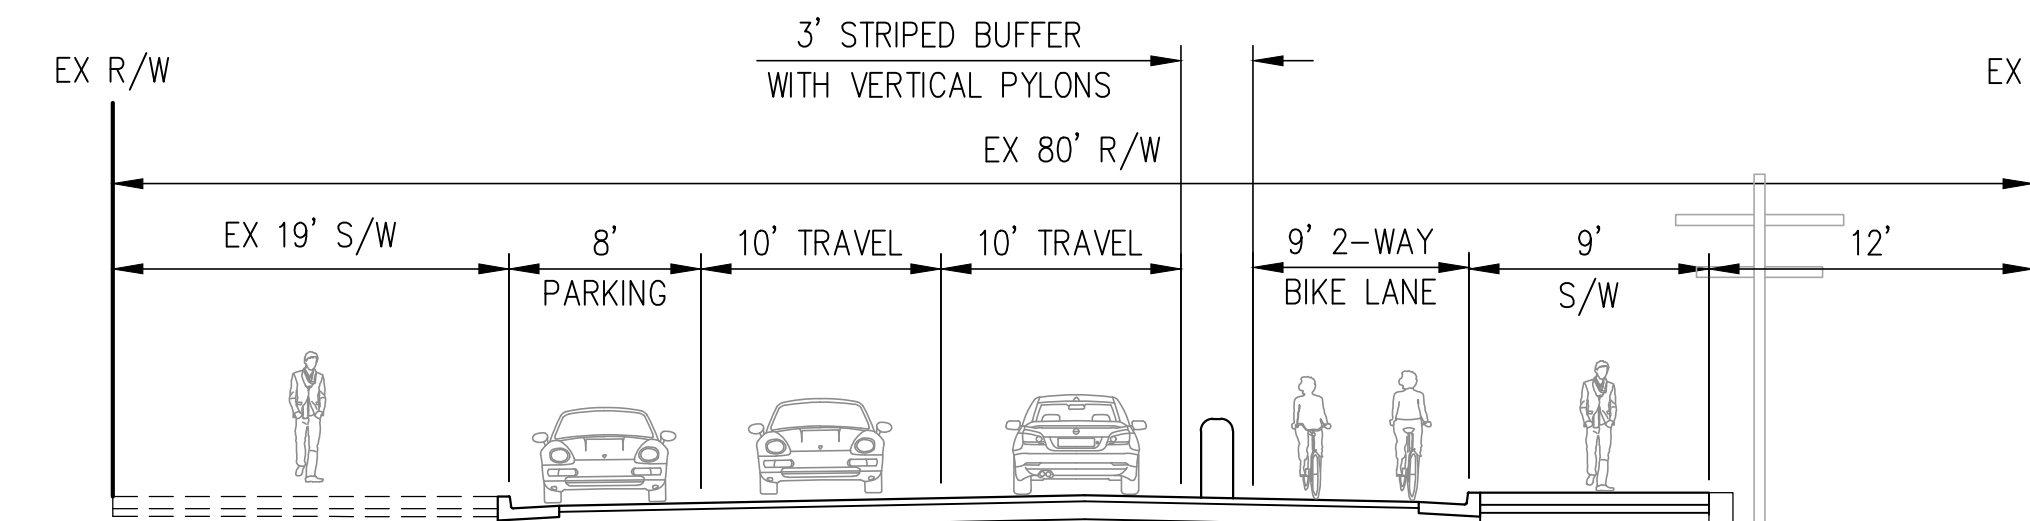



SECTION B3

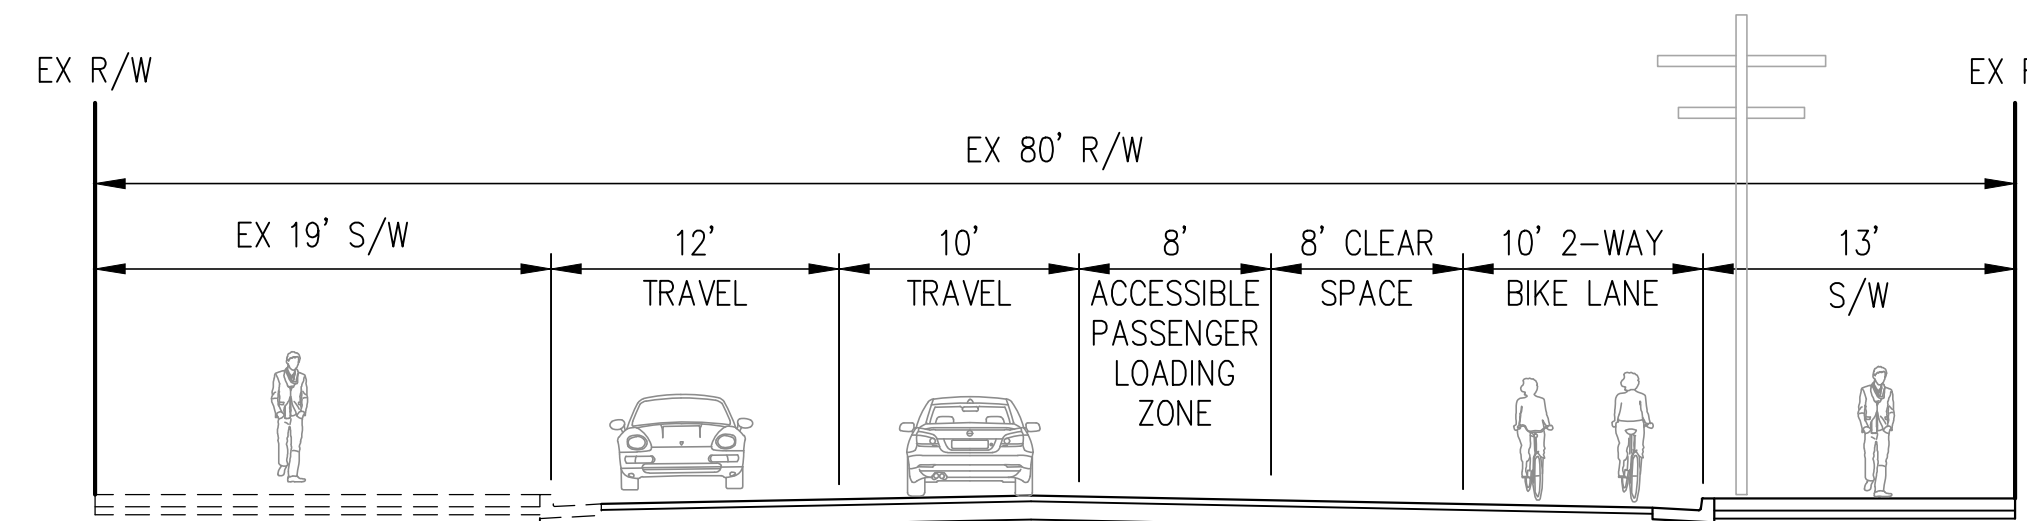

SECTION B4


**ILLINOIS STREET BIKEWAY
CONCEPTUAL PLAN LINE**

CITY OF SAN FRANCISCO SAN FRANCISCO COUNTY CALIFORNIA
SCALE: 1" = 20' DATE: MAY 25, 2023

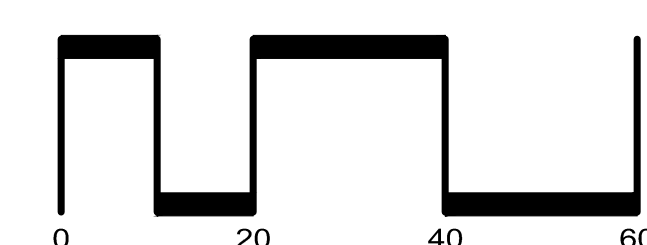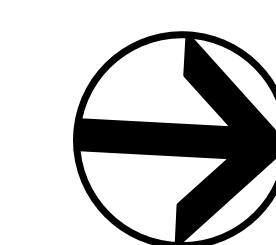


SAN RAMON • (925) 866-0322
ROSEVILLE • (916) 788-4456
WWW.CBANDG.COM
CIVIL ENGINEERS • SURVEYORS • PLANNERS

SHEET NO.
3
OF 10 SHEETS

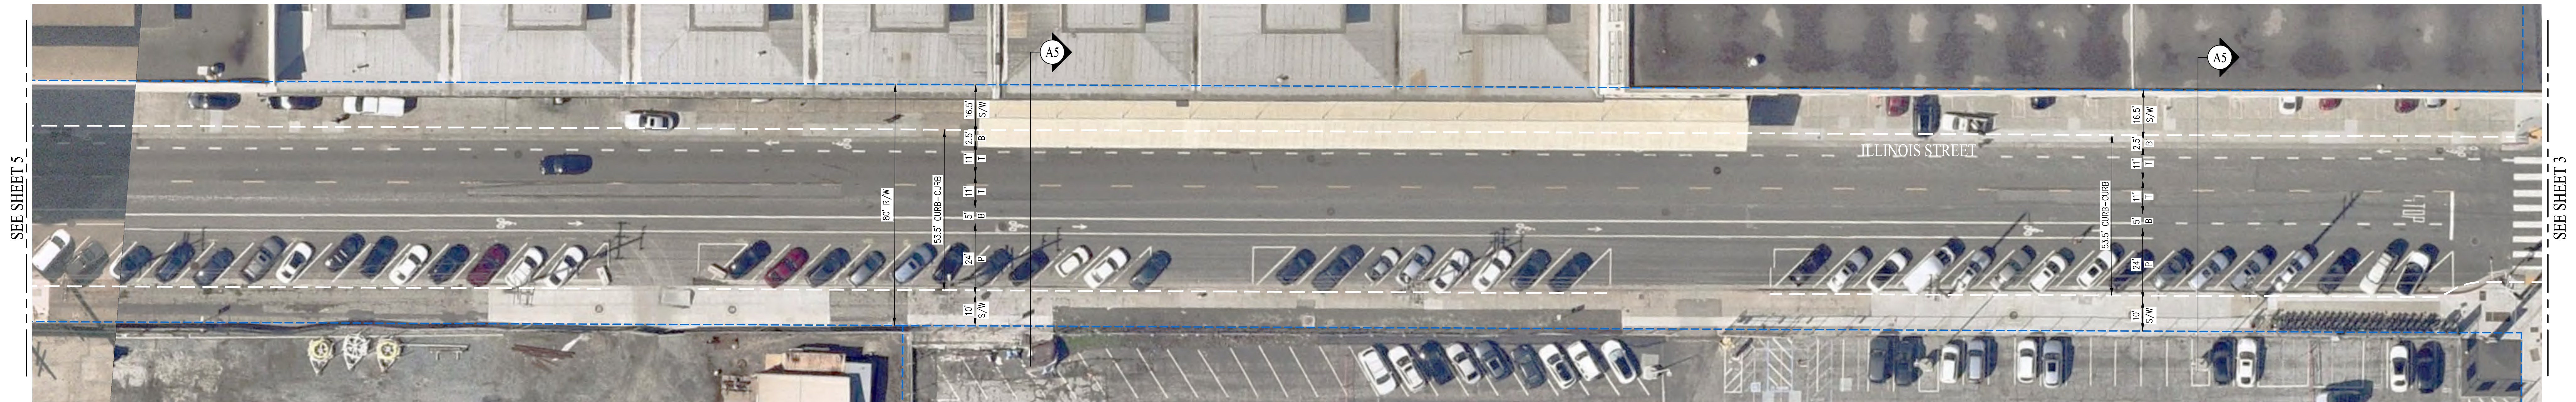


EXISTING CONDITIONS

SCALE: 1" = 20'

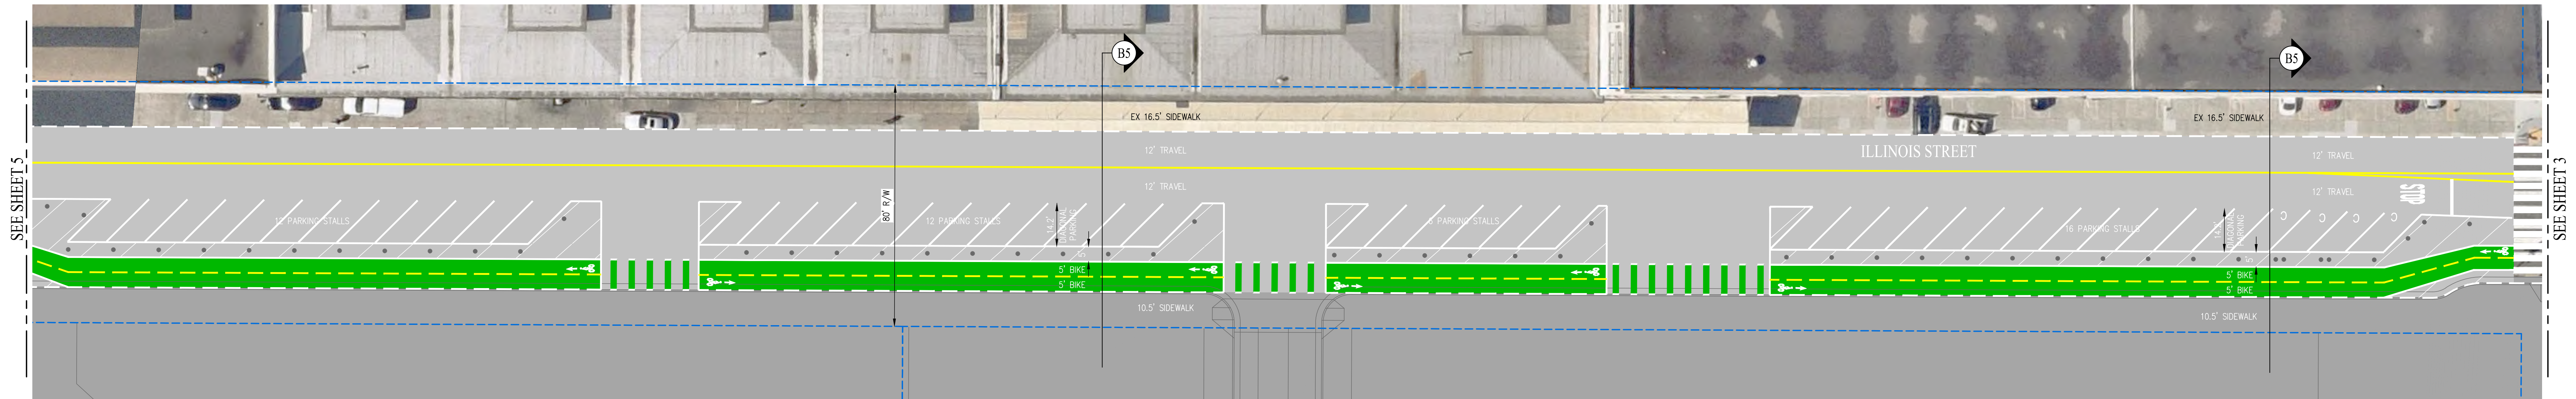


CONCEPTUAL IMPROVEMENTS

SCALE: 1" = 20'

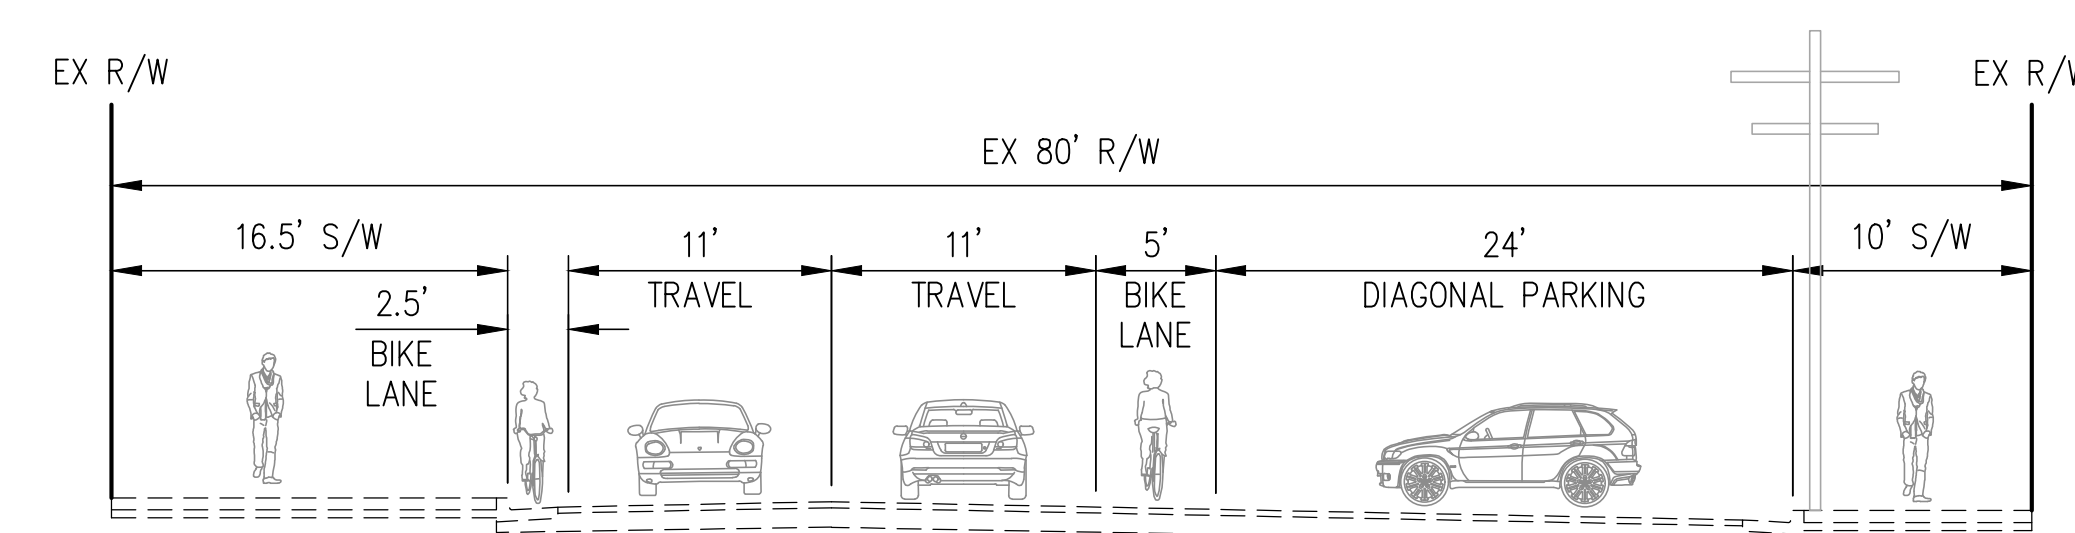



SECTION A5

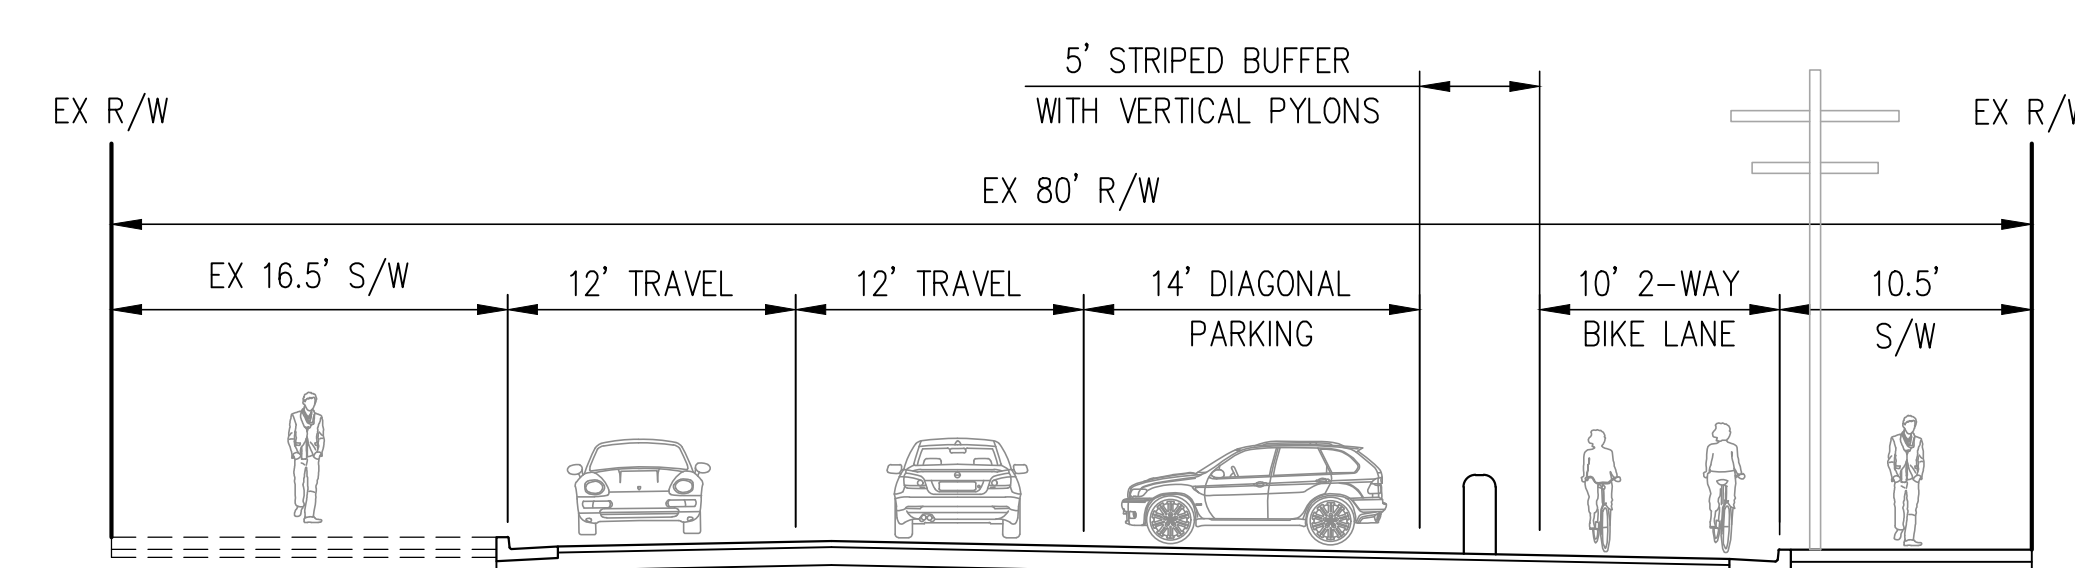

SECTION B5

ILLINOIS STREET BIKEWAY CONCEPTUAL PLAN LINE

CITY OF SAN FRANCISCO SAN FRANCISCO COUNTY CALIFORNIA
SCALE: 1" = 20' DATE: MAY 25, 2023

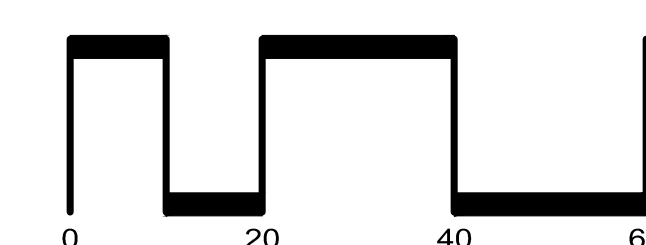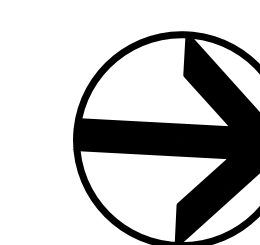

SAN RAMON • (925) 866-0322
ROSEVILLE • (916) 788-4456
WWW.CBANDG.COM
CIVIL ENGINEERS • SURVEYORS • PLANNERS

SHEET NO.
4
OF 10 SHEETS

FIG 2100000200.PN | EXHIBIT ILLINOIS STREET PLAN LINE, ILLINOIS STREET AERIAL PLAN LINE.DWG




EXISTING CONDITIONS

SCALE: 1" = 20'




CONCEPTUAL IMPROVEMENTS

SCALE: 1" = 20'

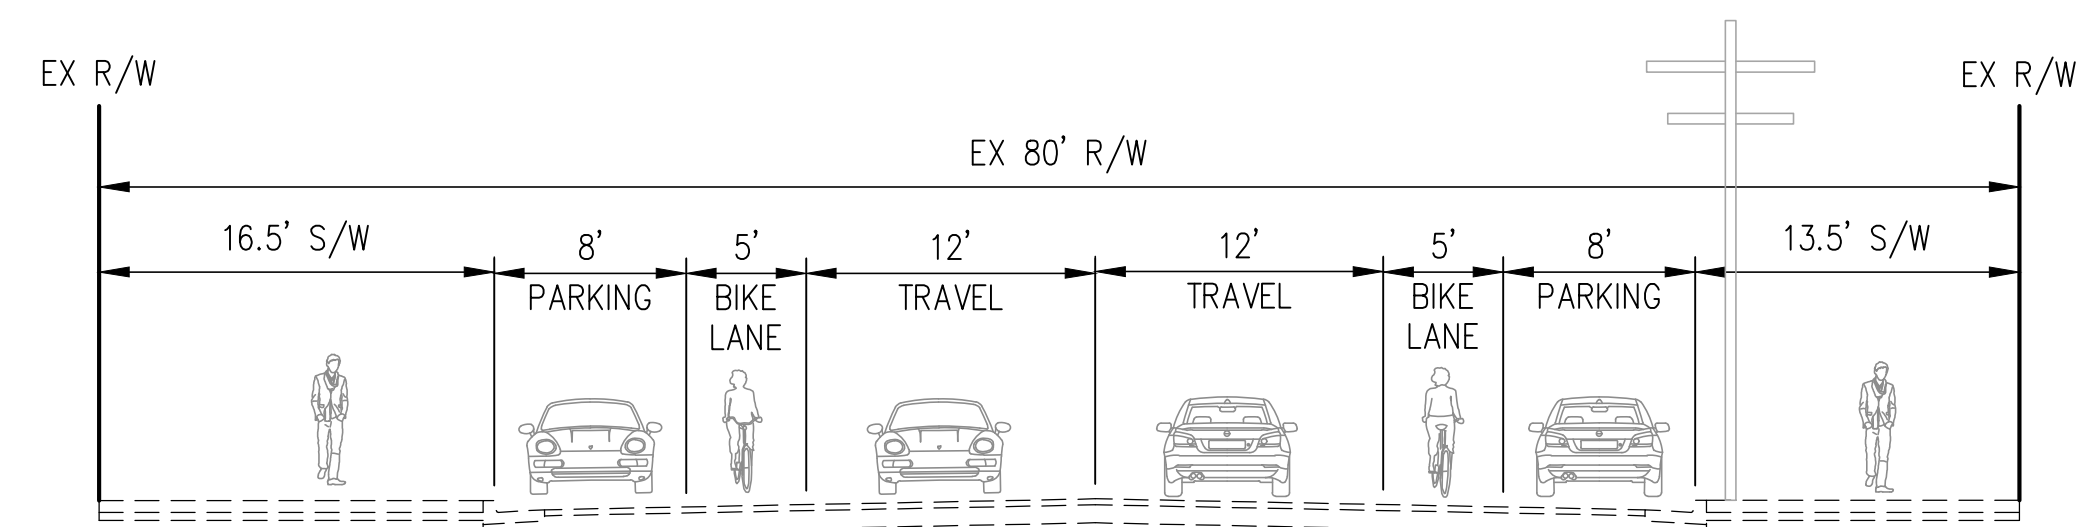



SECTION A6

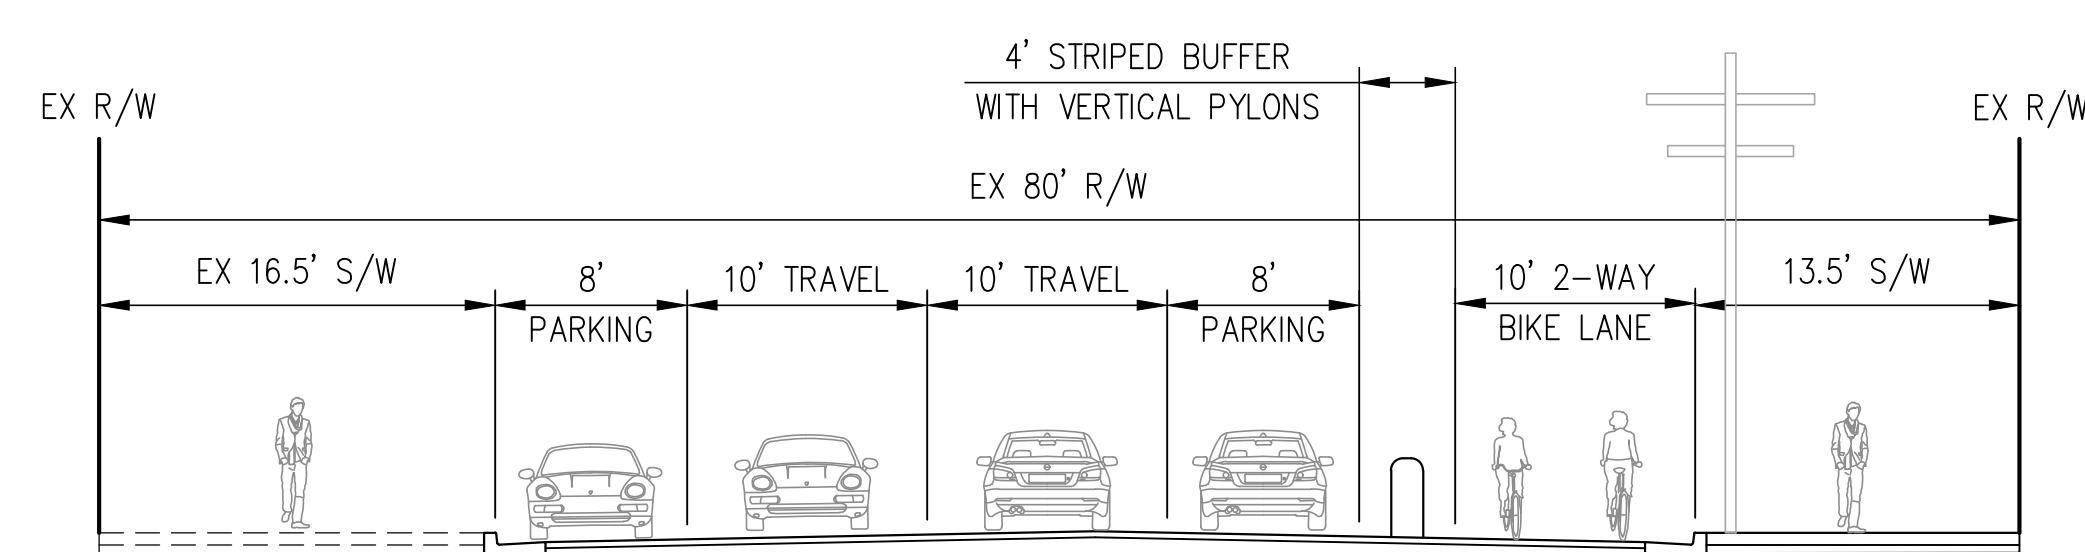

SECTION B6

ILLINOIS STREET BIKEWAY CONCEPTUAL PLAN LINE


CITY OF SAN FRANCISCO SAN FRANCISCO COUNTY CALIFORNIA
SCALE: 1" = 20' DATE: MAY 25, 2023

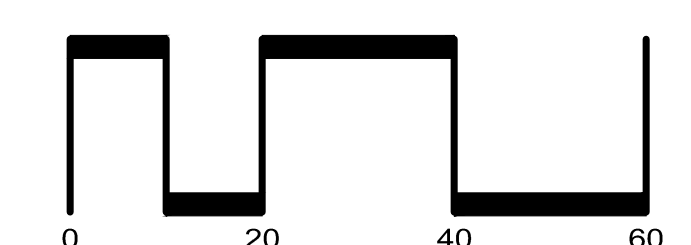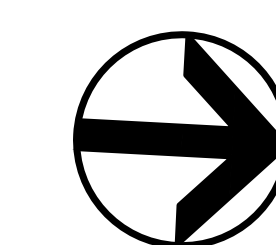

SAN RAMON • (925) 866-0322
ROSEVILLE • (916) 788-4456
WWW.CBANDG.COM
CIVIL ENGINEERS • SURVEYORS • PLANNERS

SHEET NO.
5
OF 10 SHEETS

F:\2147\000\CD\PH\1\EXHIBITS\ILLINOIS STREET PLAN LINE\ILLINOIS STREET ARIAL PLAN LINE.DWG

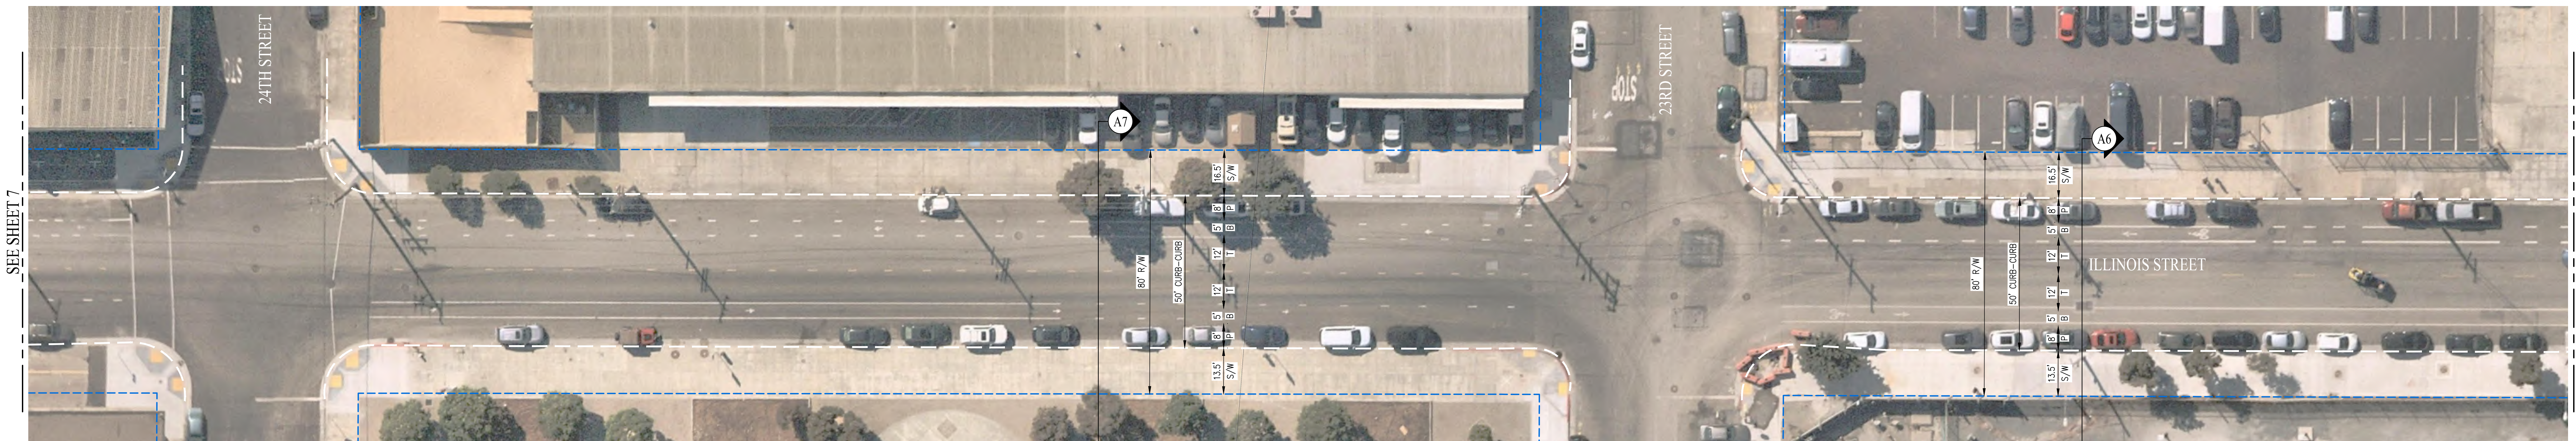


EXISTING CONDITIONS

SCALE: 1" = 20'




CONCEPTUAL IMPROVEMENTS


SCALE: 1" = 20'

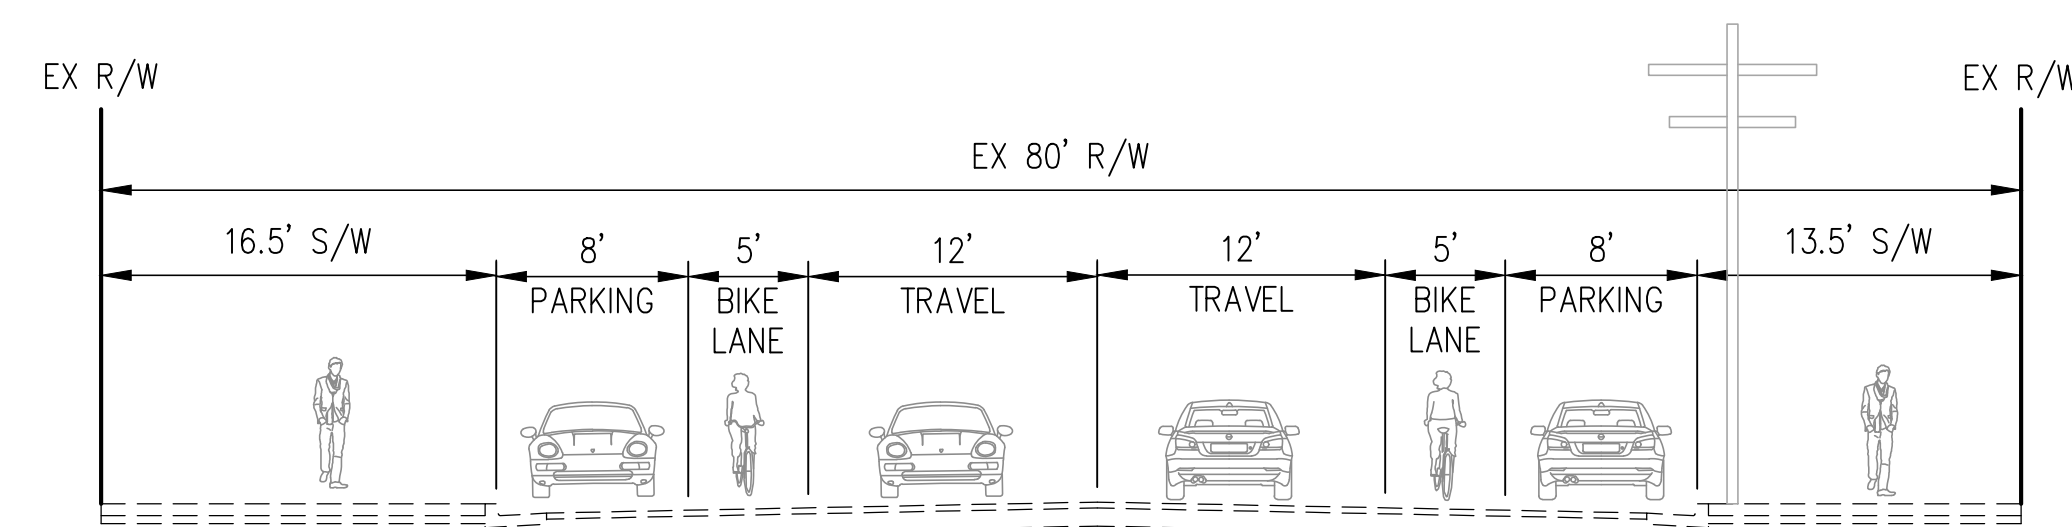


SECTION A6

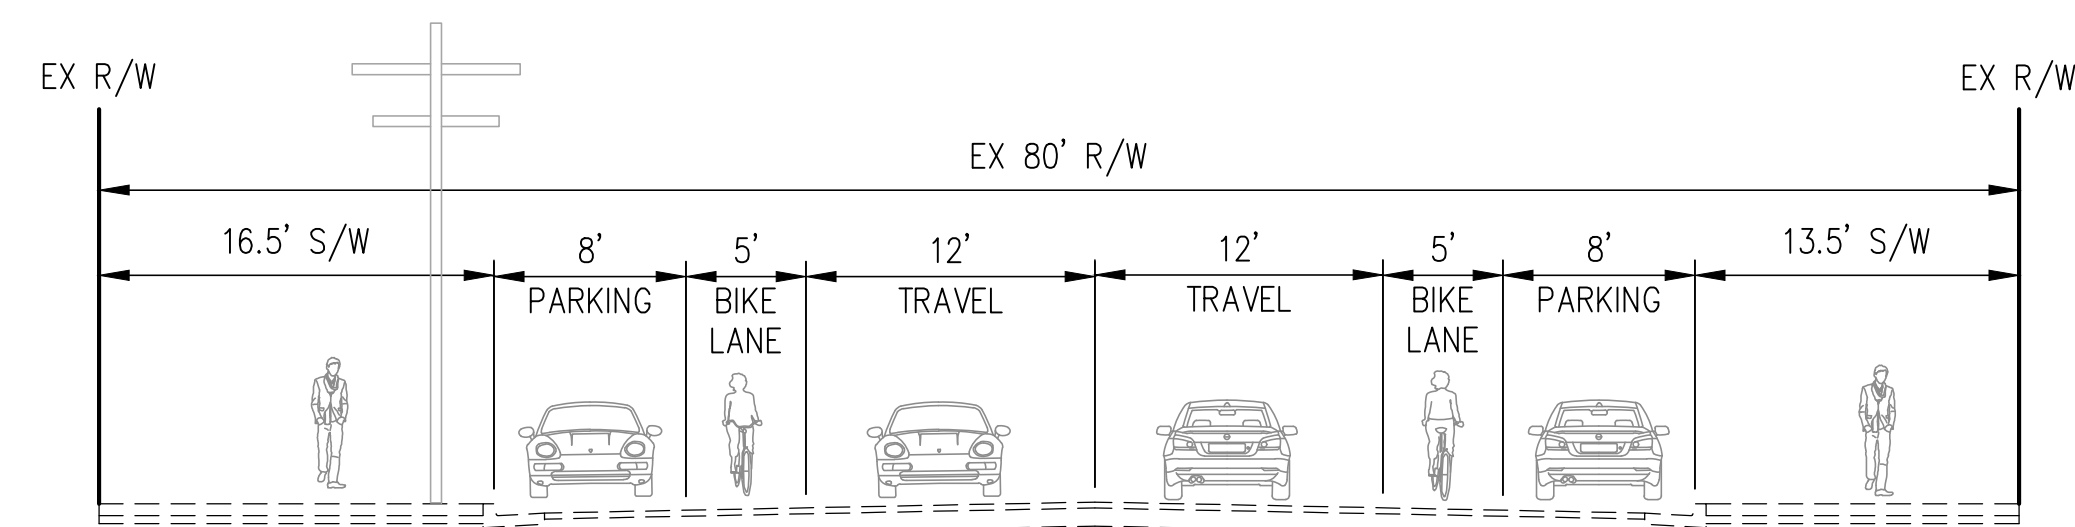

SECTION A7

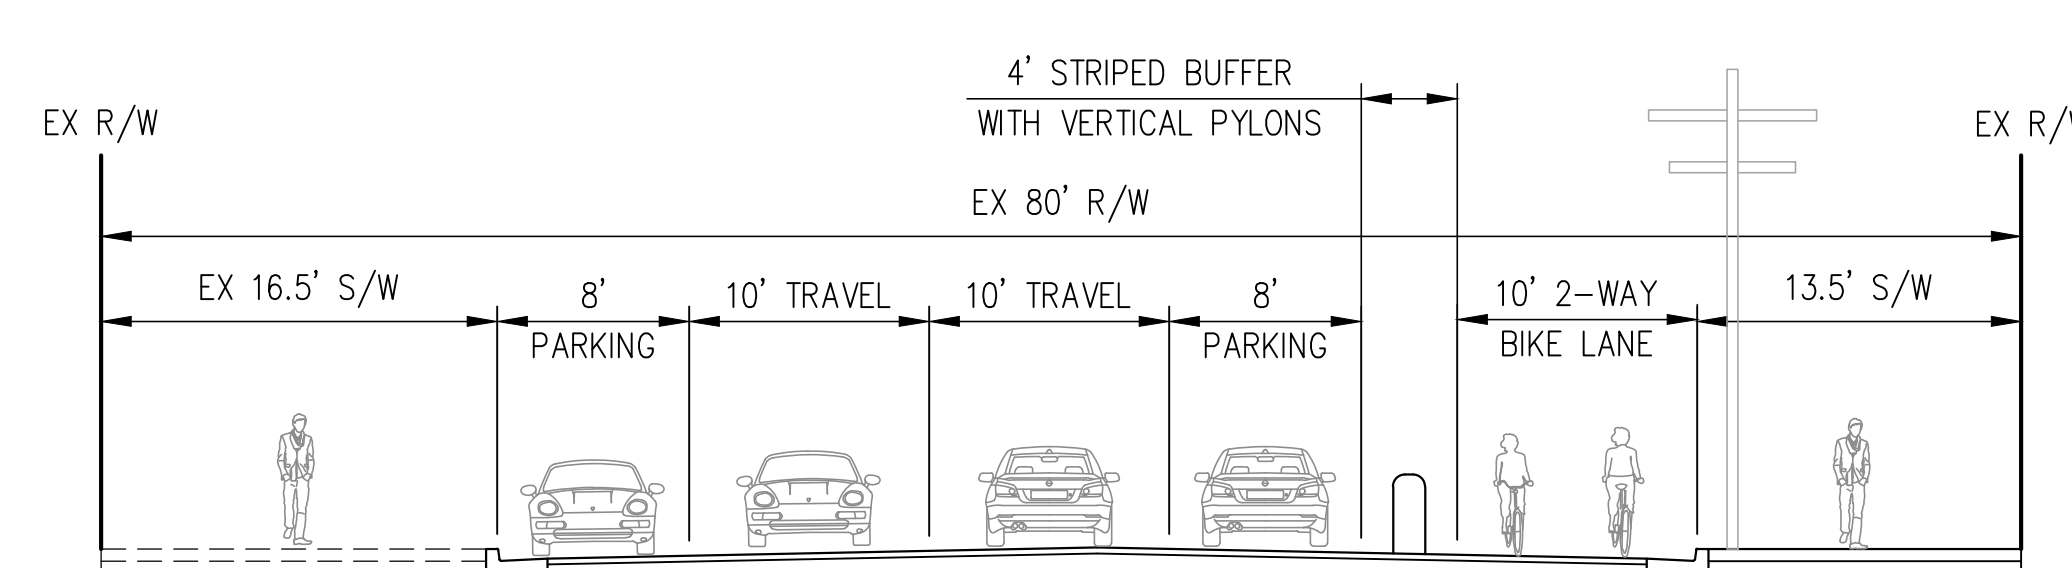



SECTION B6

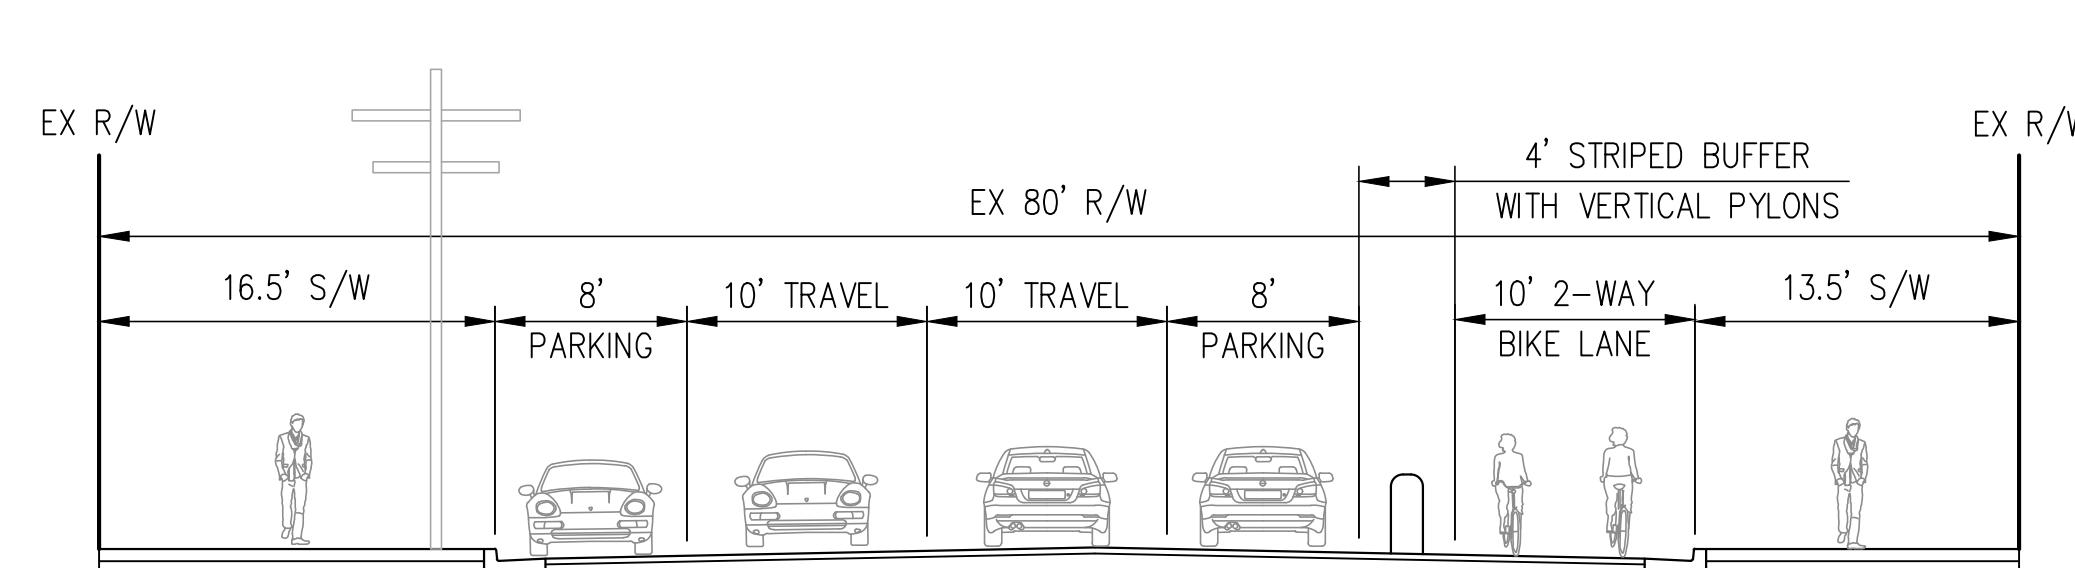

SECTION B7


ILLINOIS STREET BIKEWAY CONCEPTUAL PLAN LINE

CITY OF SAN FRANCISCO SAN FRANCISCO COUNTY CALIFORNIA
SCALE: 1" = 20' DATE: MAY 25, 2023

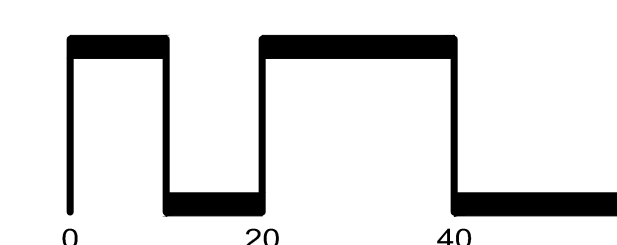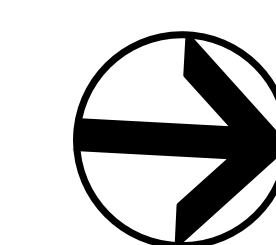

SAN RAMON • (925) 866-0322
ROSEVILLE • (916) 788-4456
WWW.CBANDG.COM
CIVIL ENGINEERS • SURVEYORS • PLANNERS


SHEET NO.
6
OF 10 SHEETS

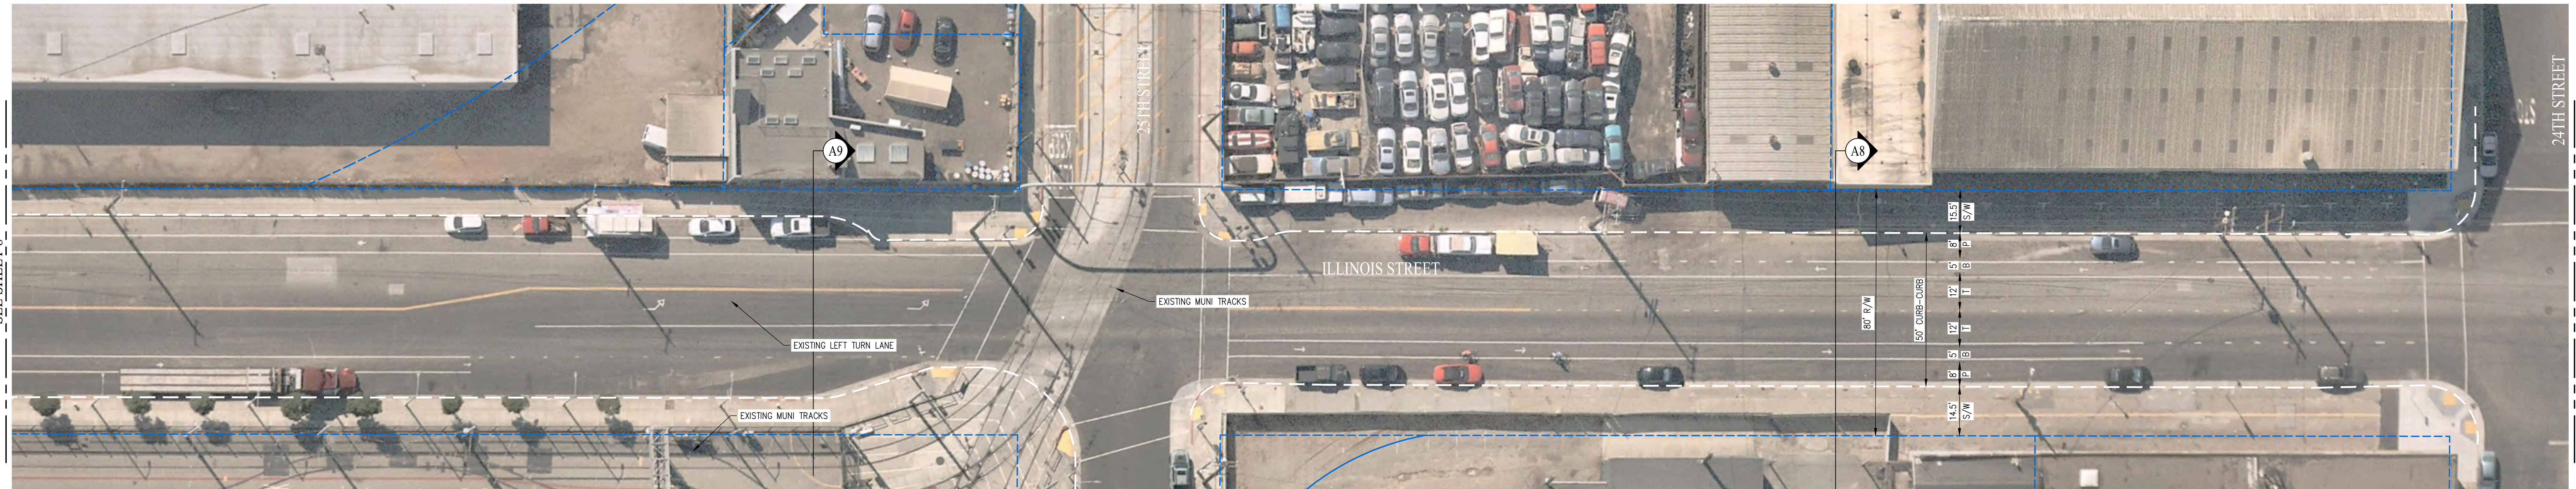


EXISTING CONDITIONS
SCALE: 1" = 20'




CONCEPTUAL IMPROVEMENTS
SCALE: 1" = 20'

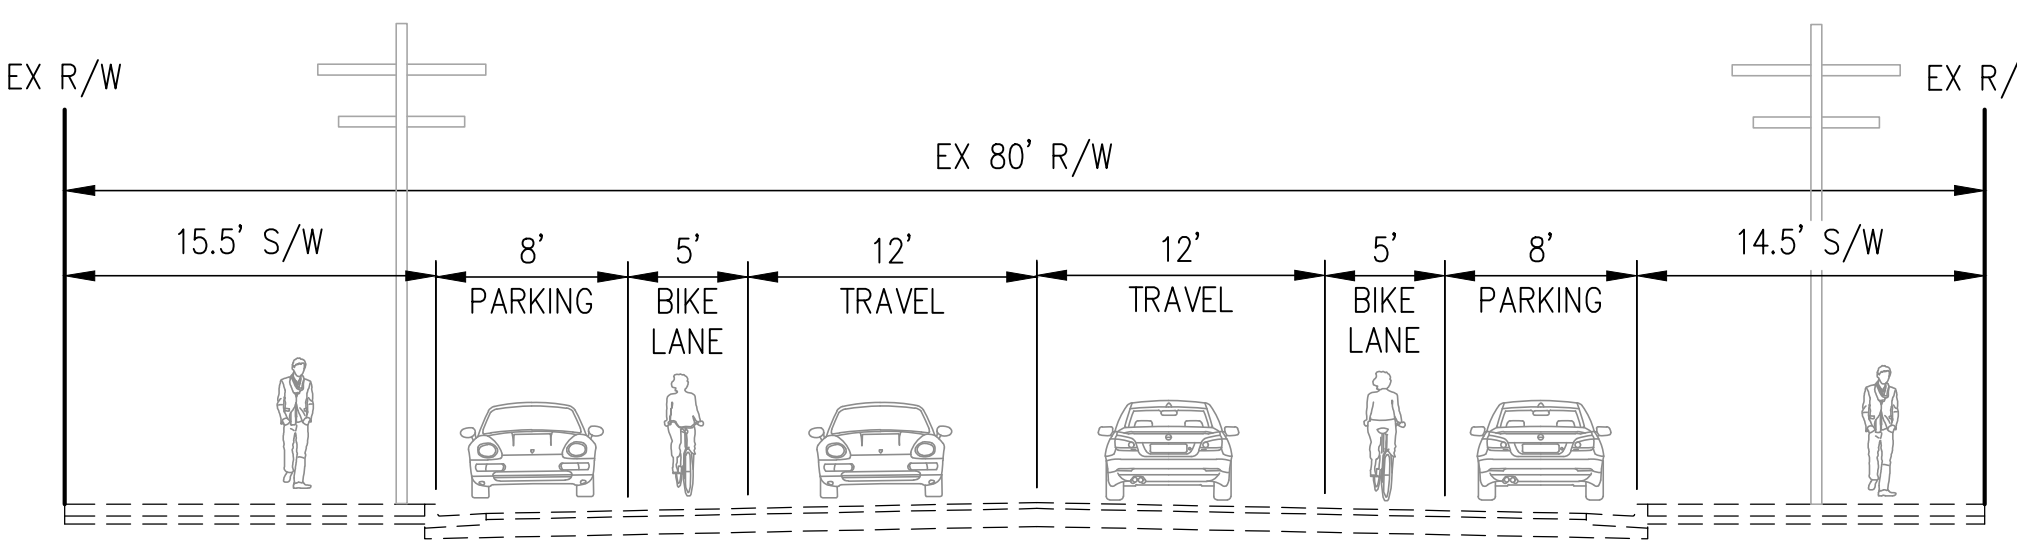


SECTION A8

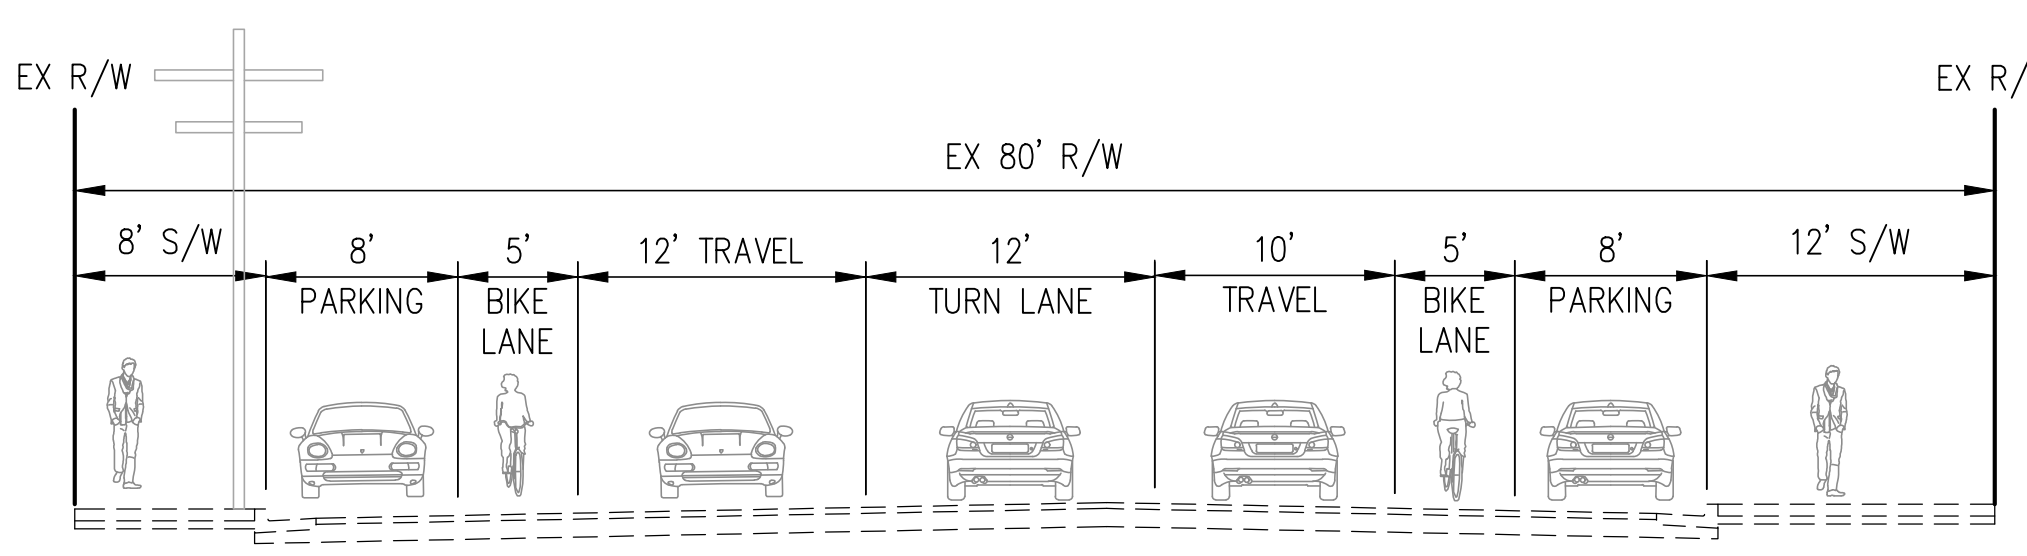

SECTION A9

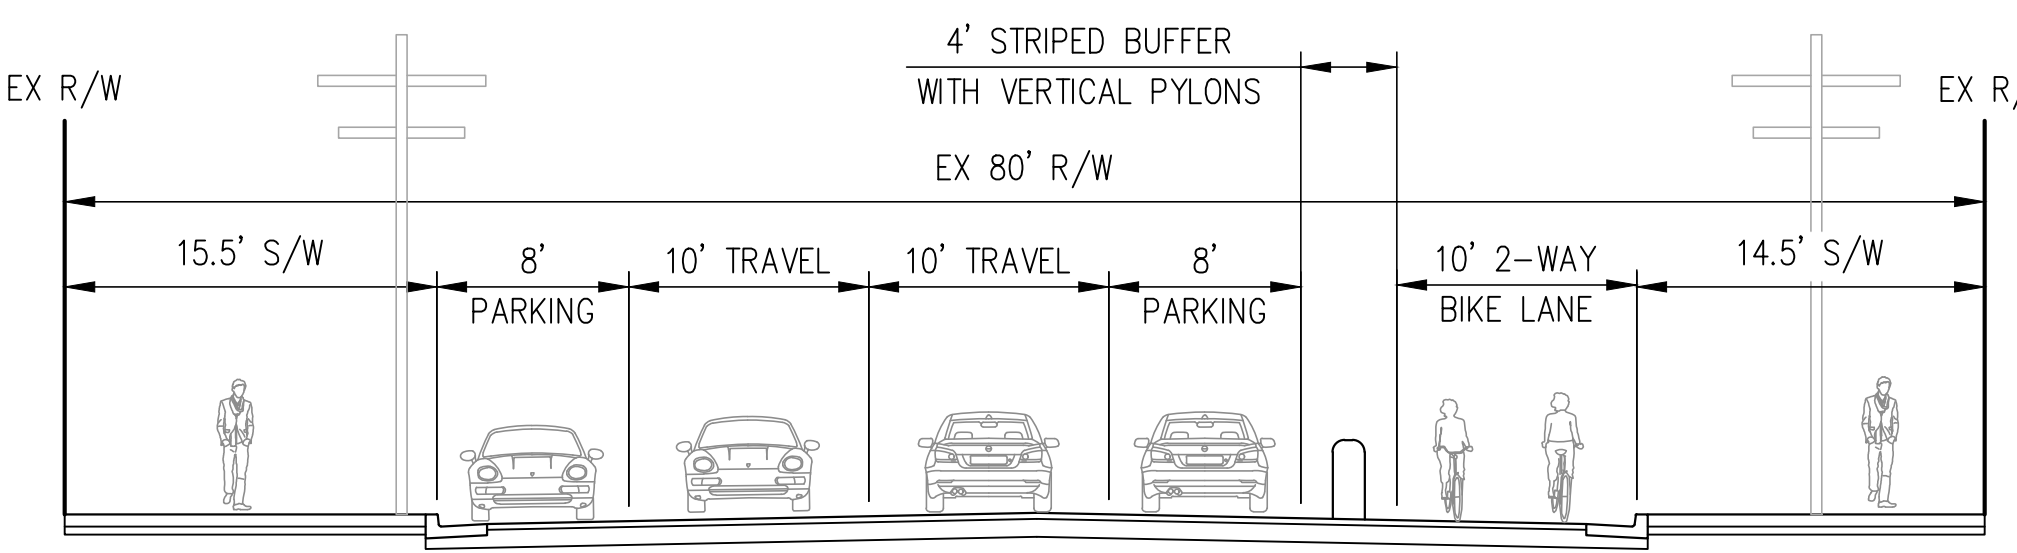




SECTION B8

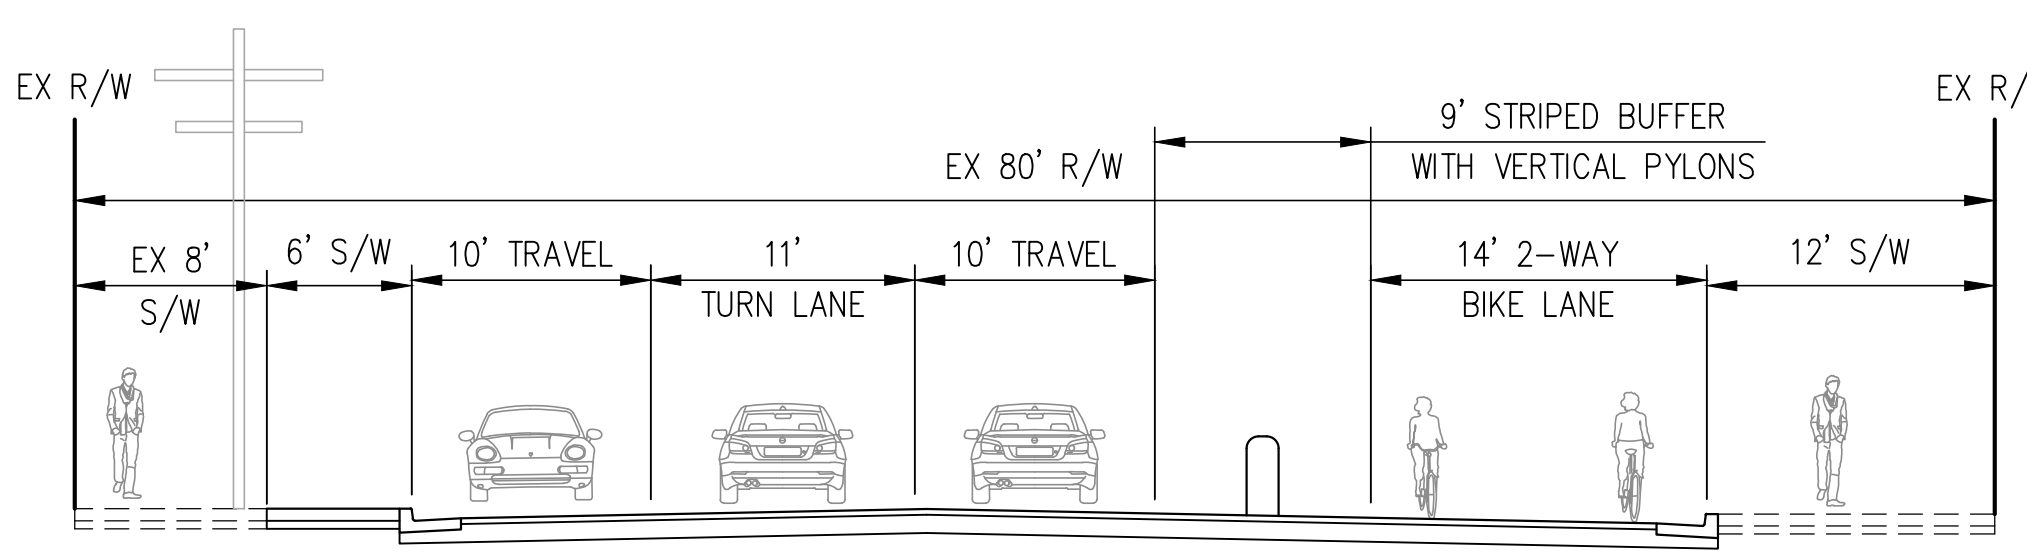


SECTION B9

ILLINOIS STREET BIKEWAY CONCEPTUAL PLAN LINE

CITY OF SAN FRANCISCO SAN FRANCISCO COUNTY CALIFORNIA
SCALE: 1" = 20' DATE: MAY 25, 2023

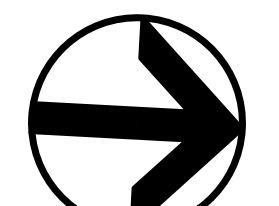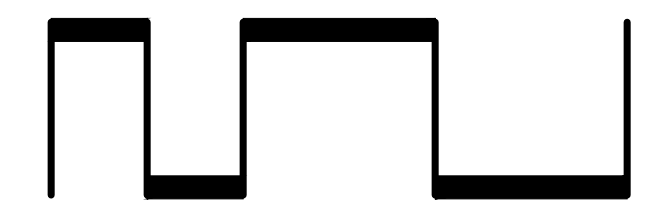


 SAN RAMON • (925) 866-0322
 ROSEVILLE • (916) 788-4456
 WWW.CBANDG.COM
 CIVIL ENGINEERS • SURVEYORS • PLANNERS

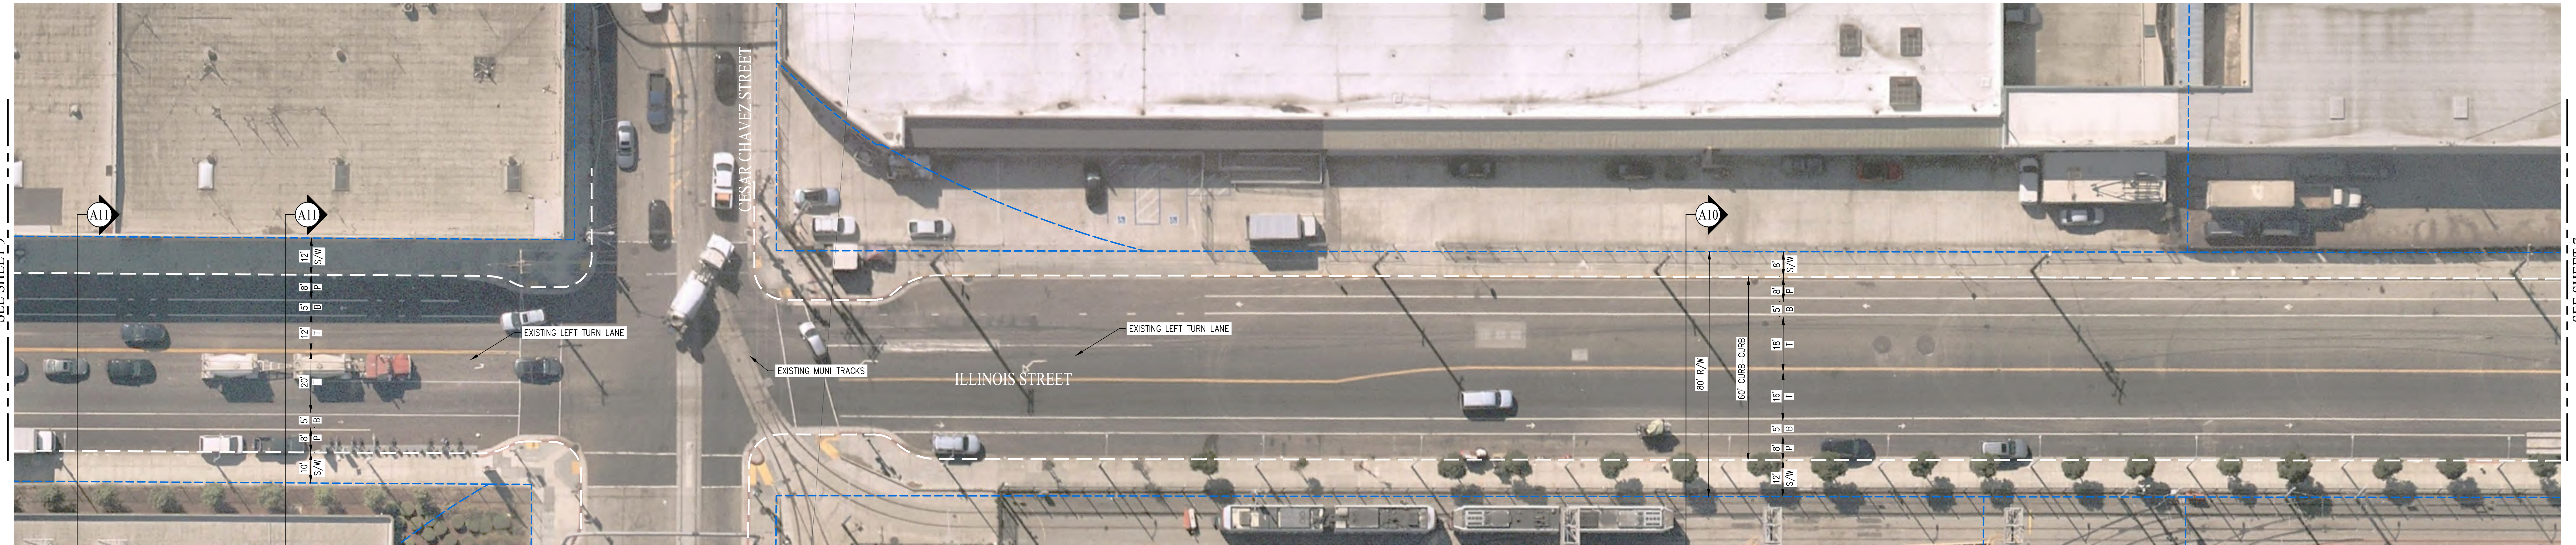F:\2023\05\25\ILLINOIS STREET PLAN LINE\ILLINOIS STREET ARIAL PLAN LINE.DWG




EXISTING CONDITIONS

SCALE: 1" = 20'




CONCEPTUAL IMPROVEMENTS


SCALE: 1" = 20'

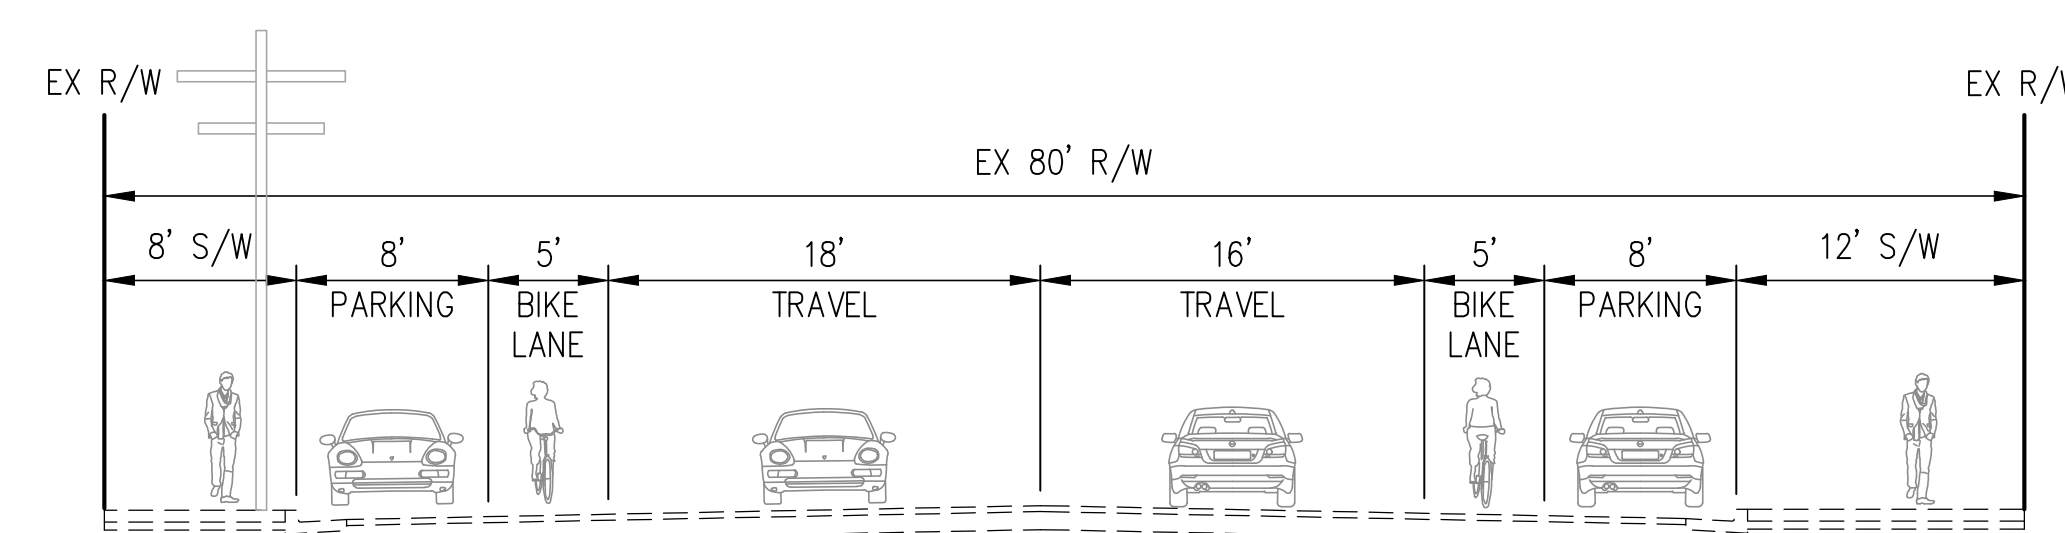


SECTION A10

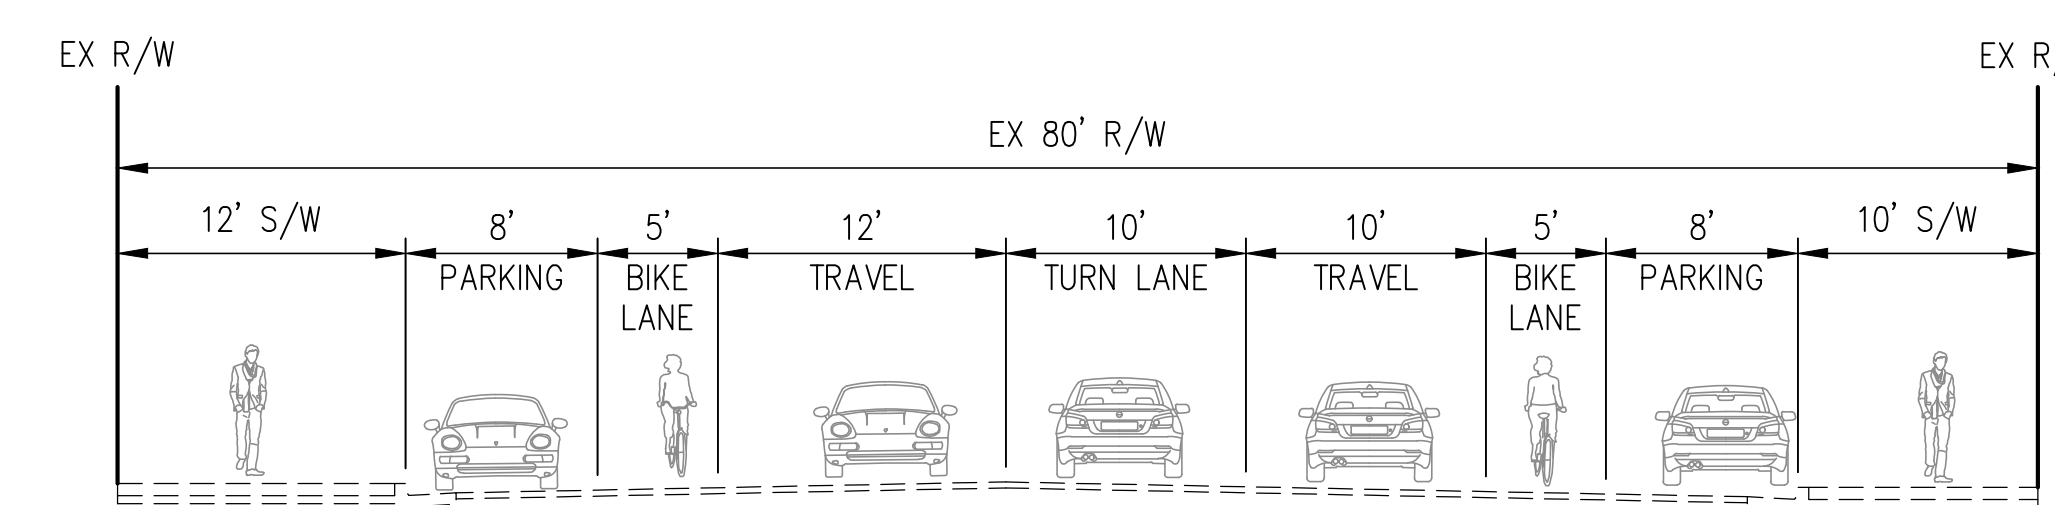

SECTION A11

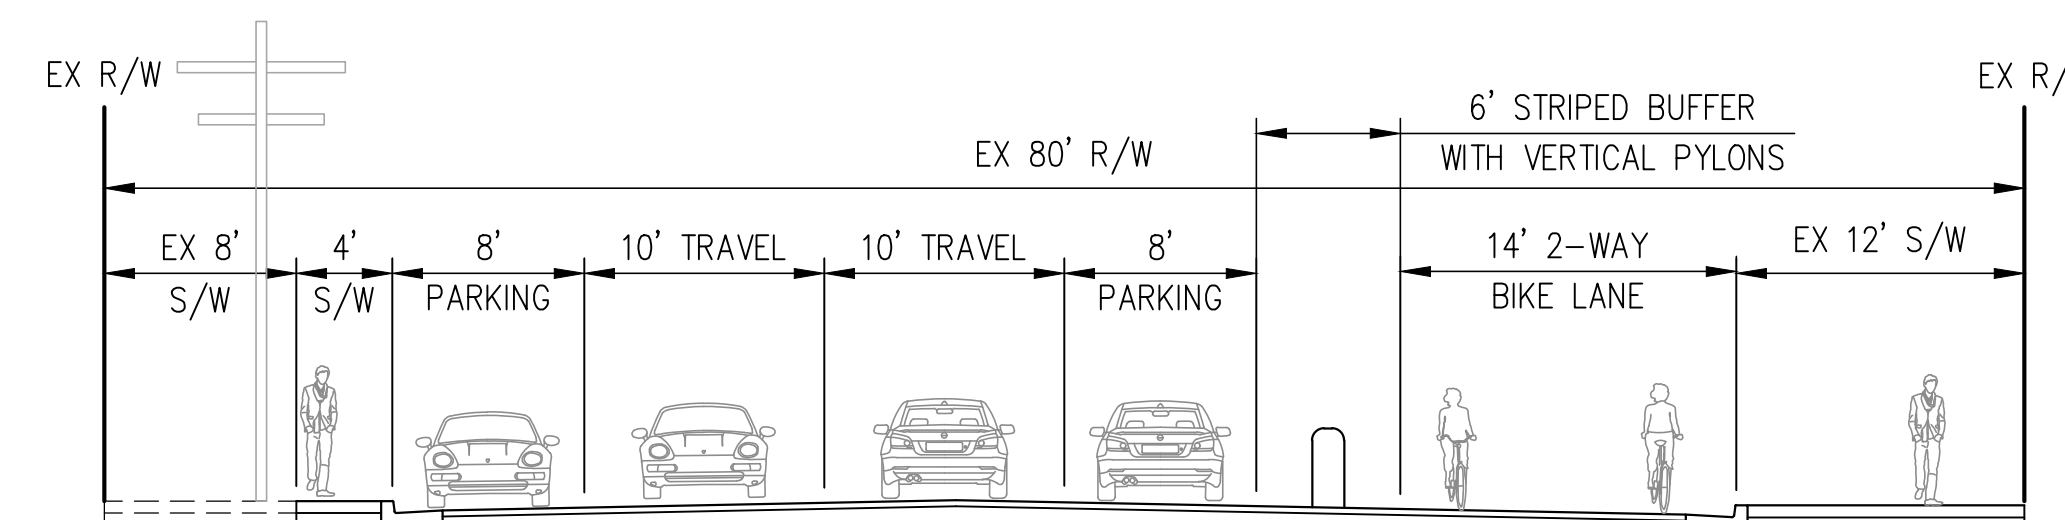



SECTION B10

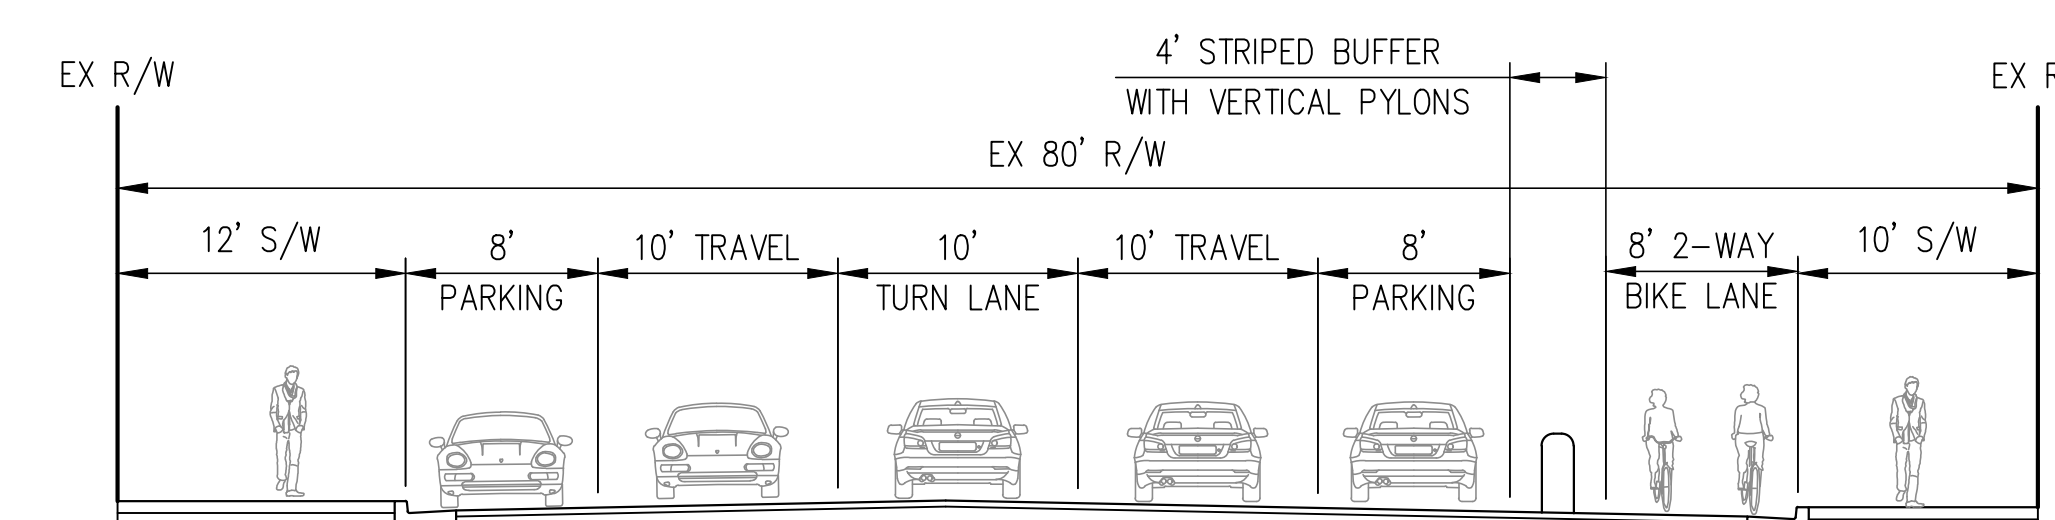

SECTION B11

ILLINOIS STREET BIKEWAY CONCEPTUAL PLAN LINE


CITY OF SAN FRANCISCO SAN FRANCISCO COUNTY CALIFORNIA
SCALE: 1" = 20' DATE: MAY 25, 2023

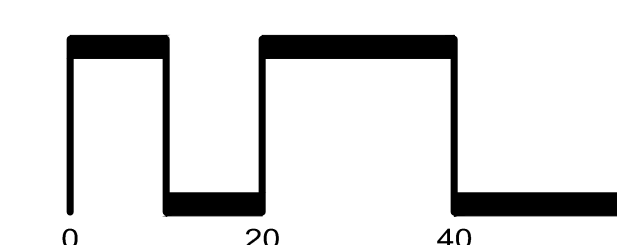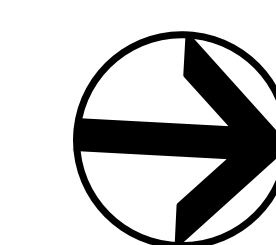


SAN RAMON • (925) 866-0322
ROSEVILLE • (916) 788-4456
WWW.CBANDG.COM
CIVIL ENGINEERS • SURVEYORS • PLANNERS

SHEET NO.
8
OF 10 SHEETS


F:\217\000\CD\PH\EXHIBITS\ILLINOIS STREET PLAN LINE\ILLINOIS STREET ARIAL PLAN LINE.DWG

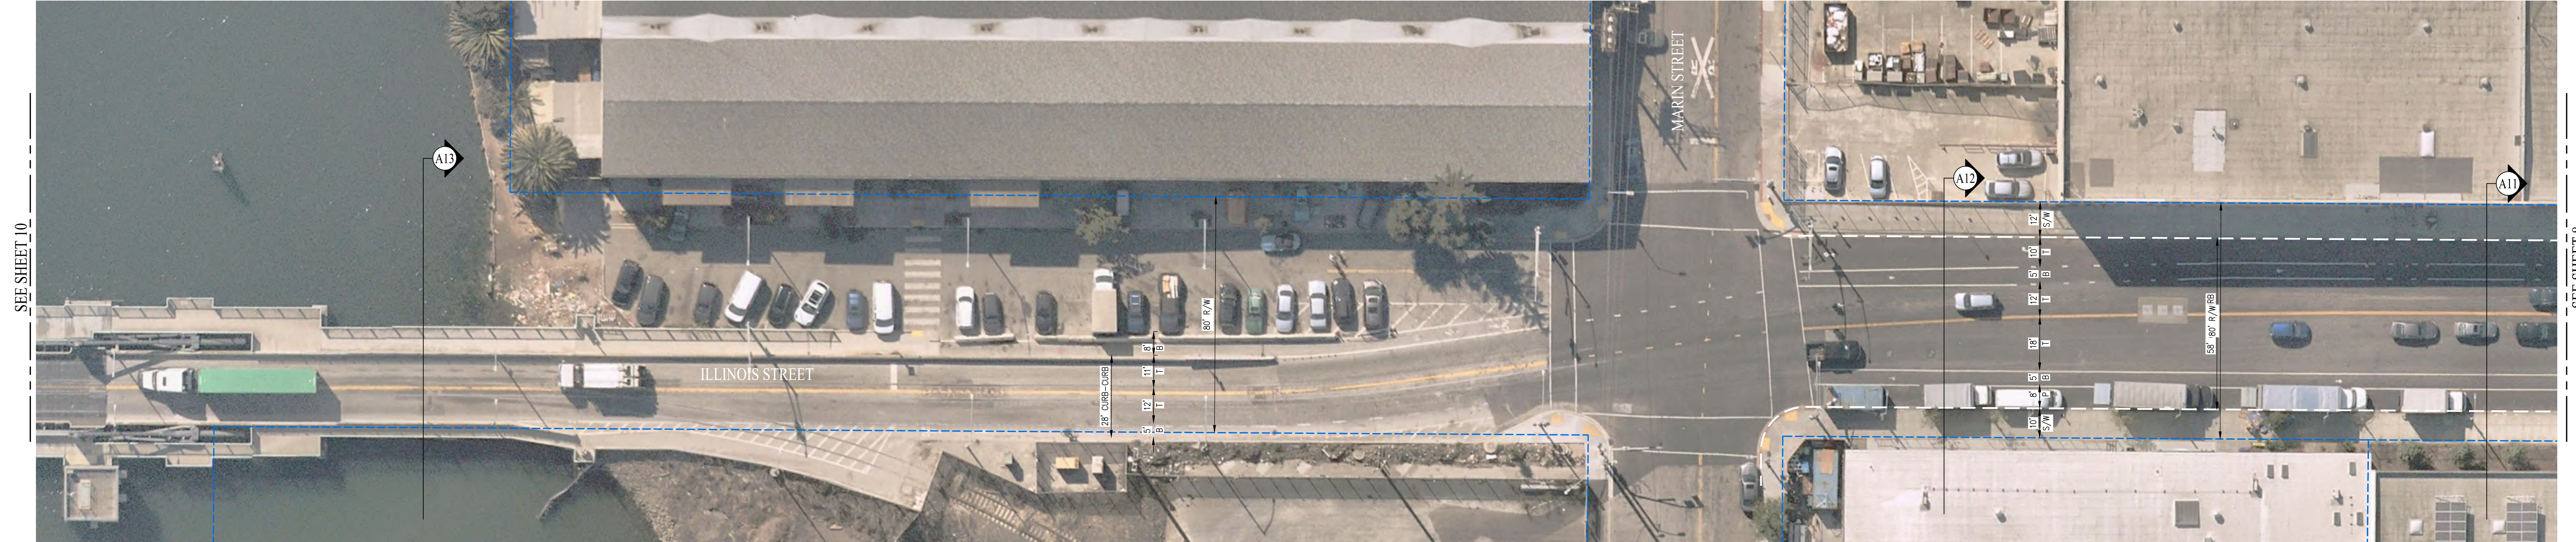


EXISTING CONDITIONS
SCALE: 1" = 20'

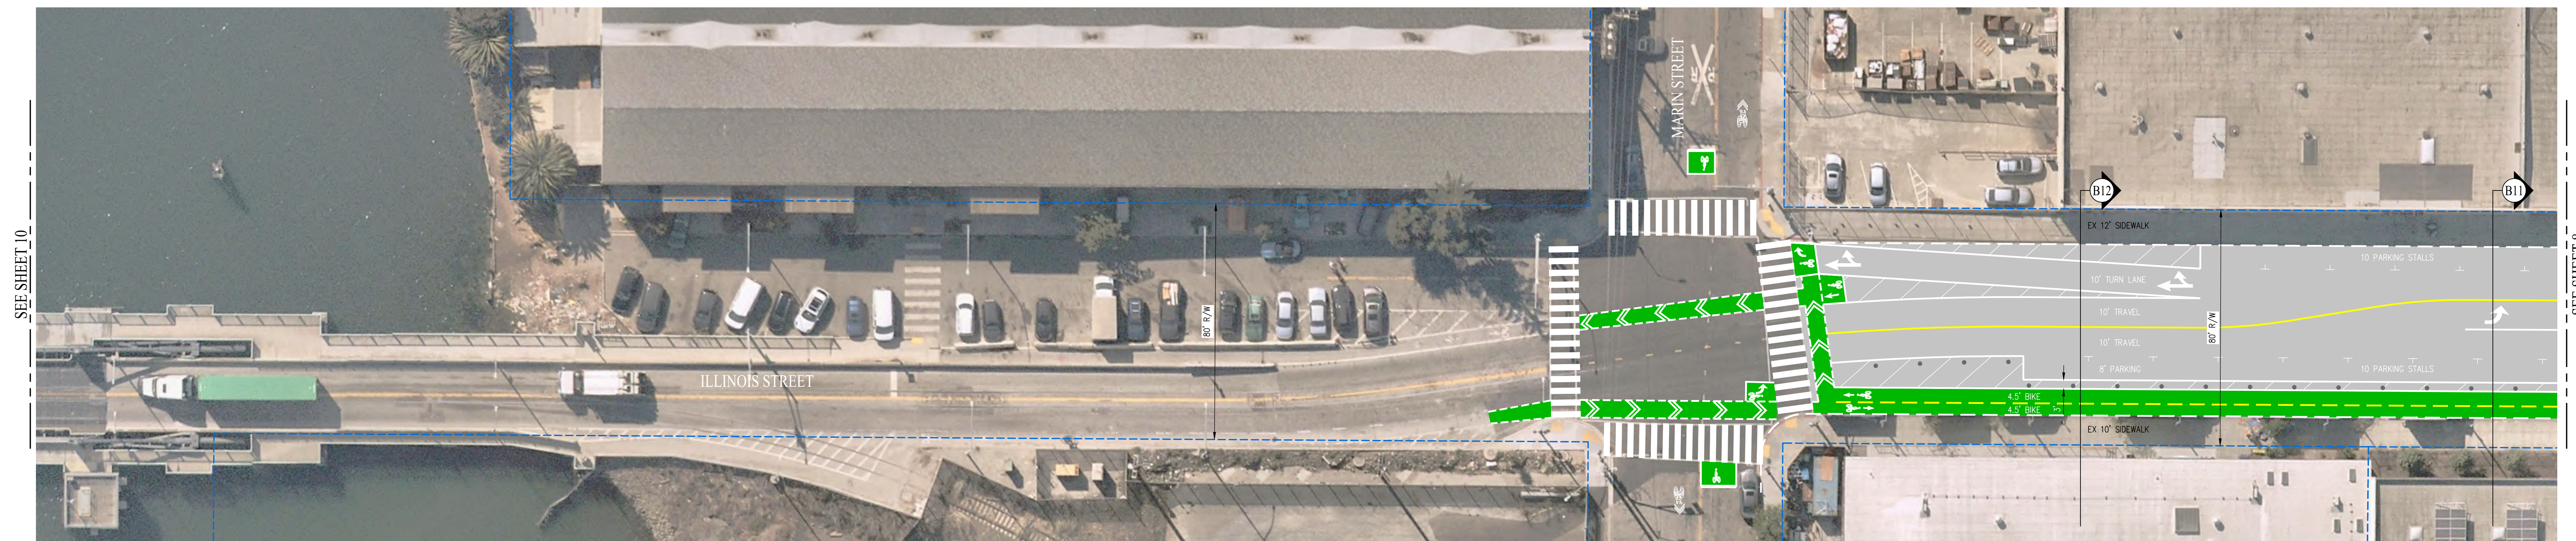


CONCEPTUAL IMPROVEMENTS
SCALE: 1" = 20'

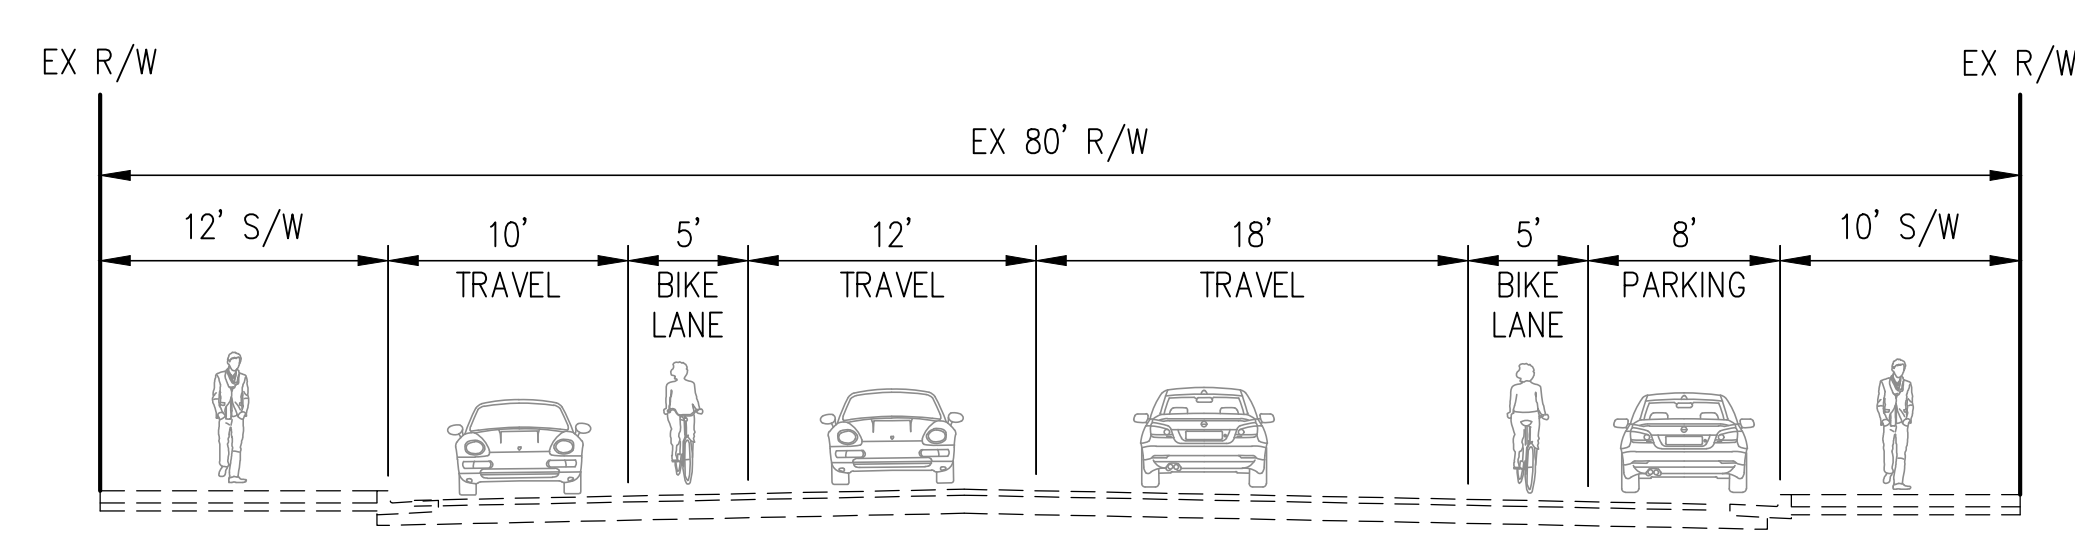

SECTION A12

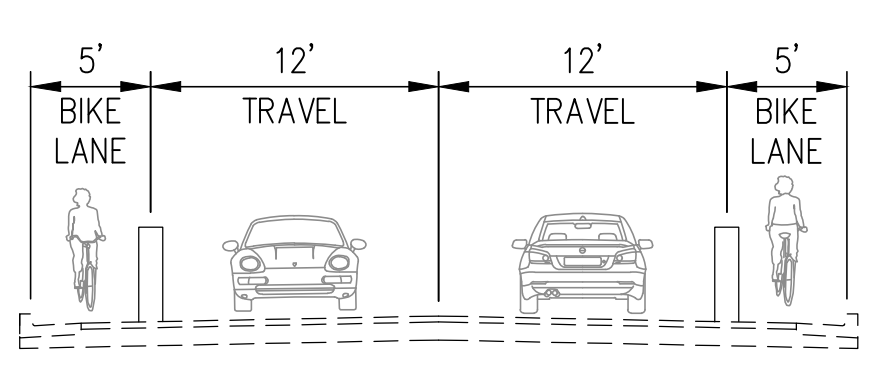

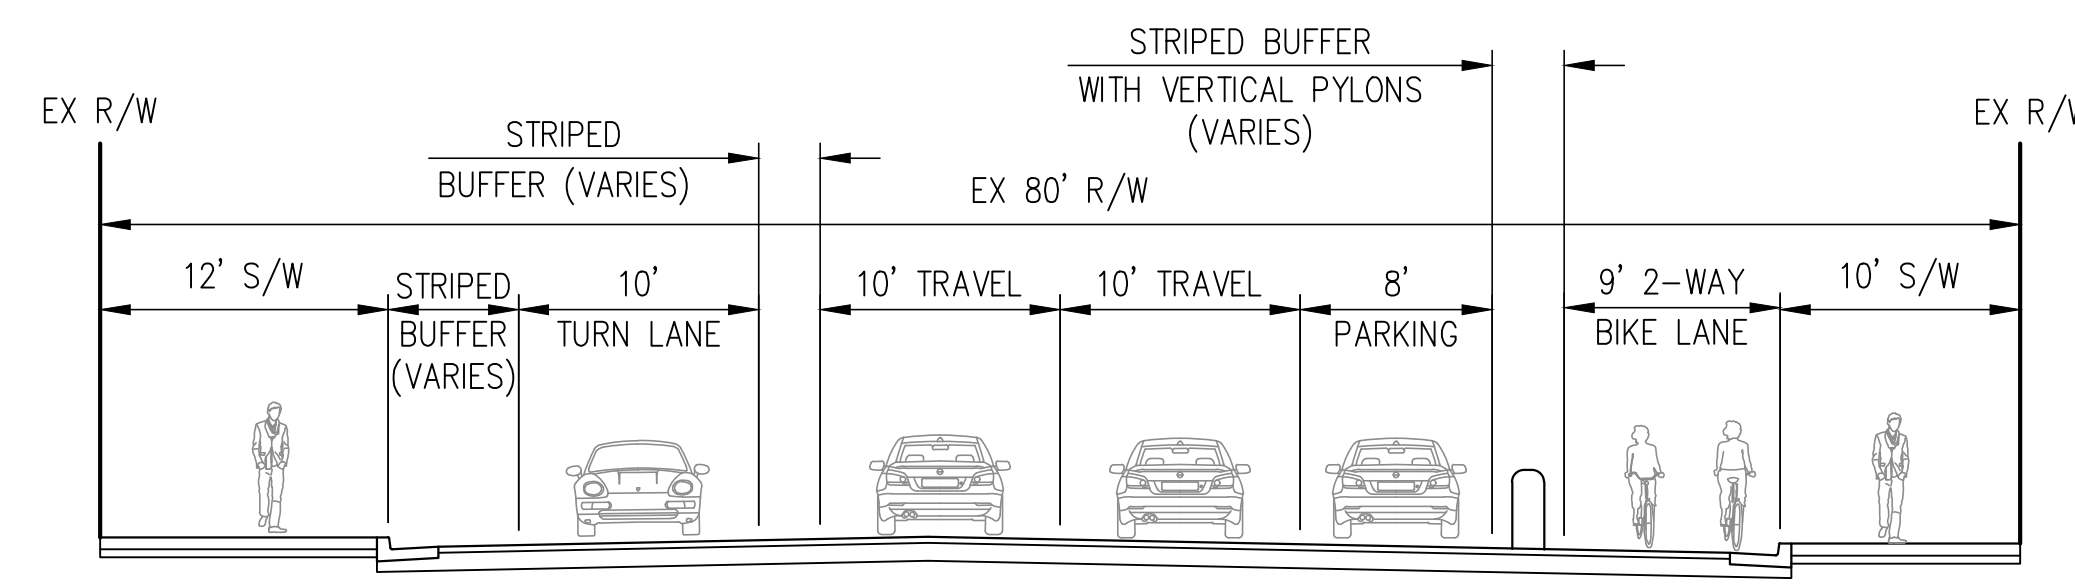


SECTION A13



SECTION B12

ILLINOIS STREET BIKEWAY CONCEPTUAL PLAN LINE

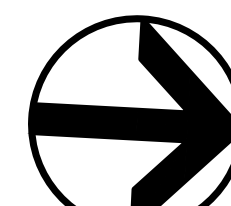CITY OF SAN FRANCISCO SAN FRANCISCO COUNTY CALIFORNIA
SCALE: 1" = 20' DATE: MAY 25, 2023





 SAN RAMON • (925) 866-0322
 ROSEVILLE • (916) 788-4456
 WWW.CBANDG.COM
 CIVIL ENGINEERS • SURVEYORS • PLANNERS

F:\2147\000\CD\PH\EXHIBITS\ILLINOIS STREET PLAN LINE\ILLINOIS STREET ARIAL PLAN LINE.DWG




SEE SHEET 9

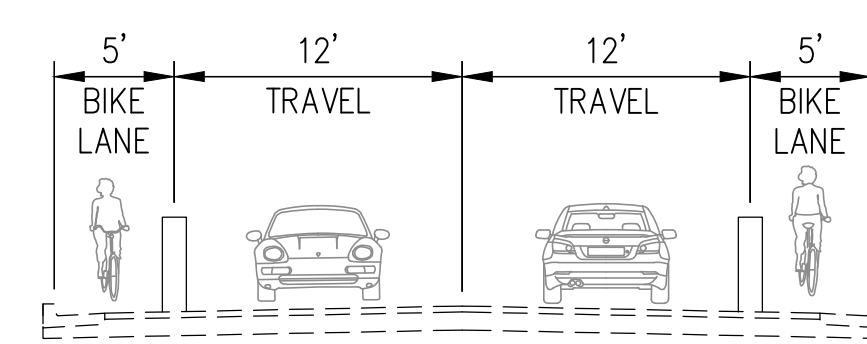EXISTING CONDITIONS
SCALE: 1" = 20'






SECTION A13

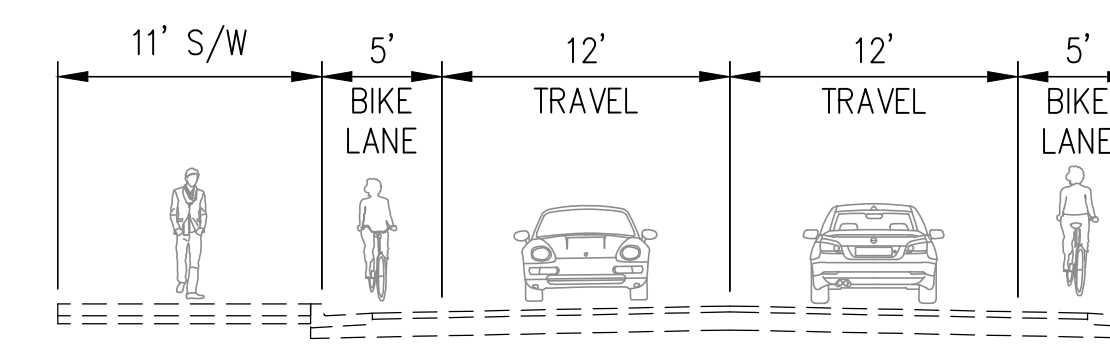

SECTION A14

ILLINOIS STREET BIKEWAY CONCEPTUAL PLAN LINE

CITY OF SAN FRANCISCO SAN FRANCISCO COUNTY CALIFORNIA
SCALE: 1" = 20' DATE: MAY 25, 2023

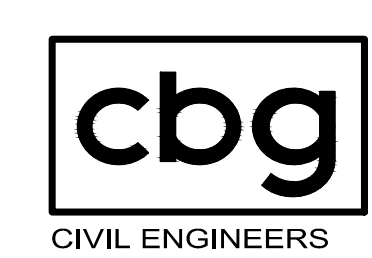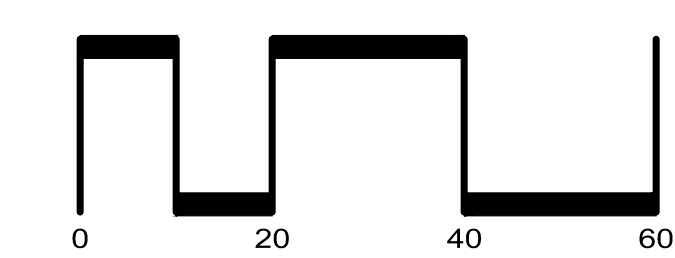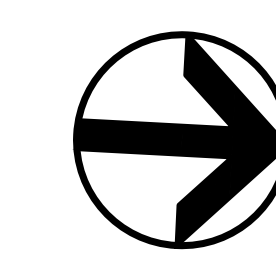

SAN RAMON • (925) 866-0322
ROSEVILLE • (916) 788-4456
WWW.CBANDG.COM
CIVIL ENGINEERS • SURVEYORS • PLANNERS

SHEET NO.
10
OF 10 SHEETS

F:\2147\000\CAD\PH 1 EXHIBITS\ILLINOIS STREET PLAN LINE\ILLINOIS STREET AERIAL PLAN LINE.DWG